


THIS MAP IS FOR THE PURPOSE
OF AD VALOREM TAXATION ONLY.

N.1/2 N.W.1/4 Sec. 32, T.4N., R.5W., S.B.M.

Snowline Joint Unified 3039-23
Tax Rate Area
101008

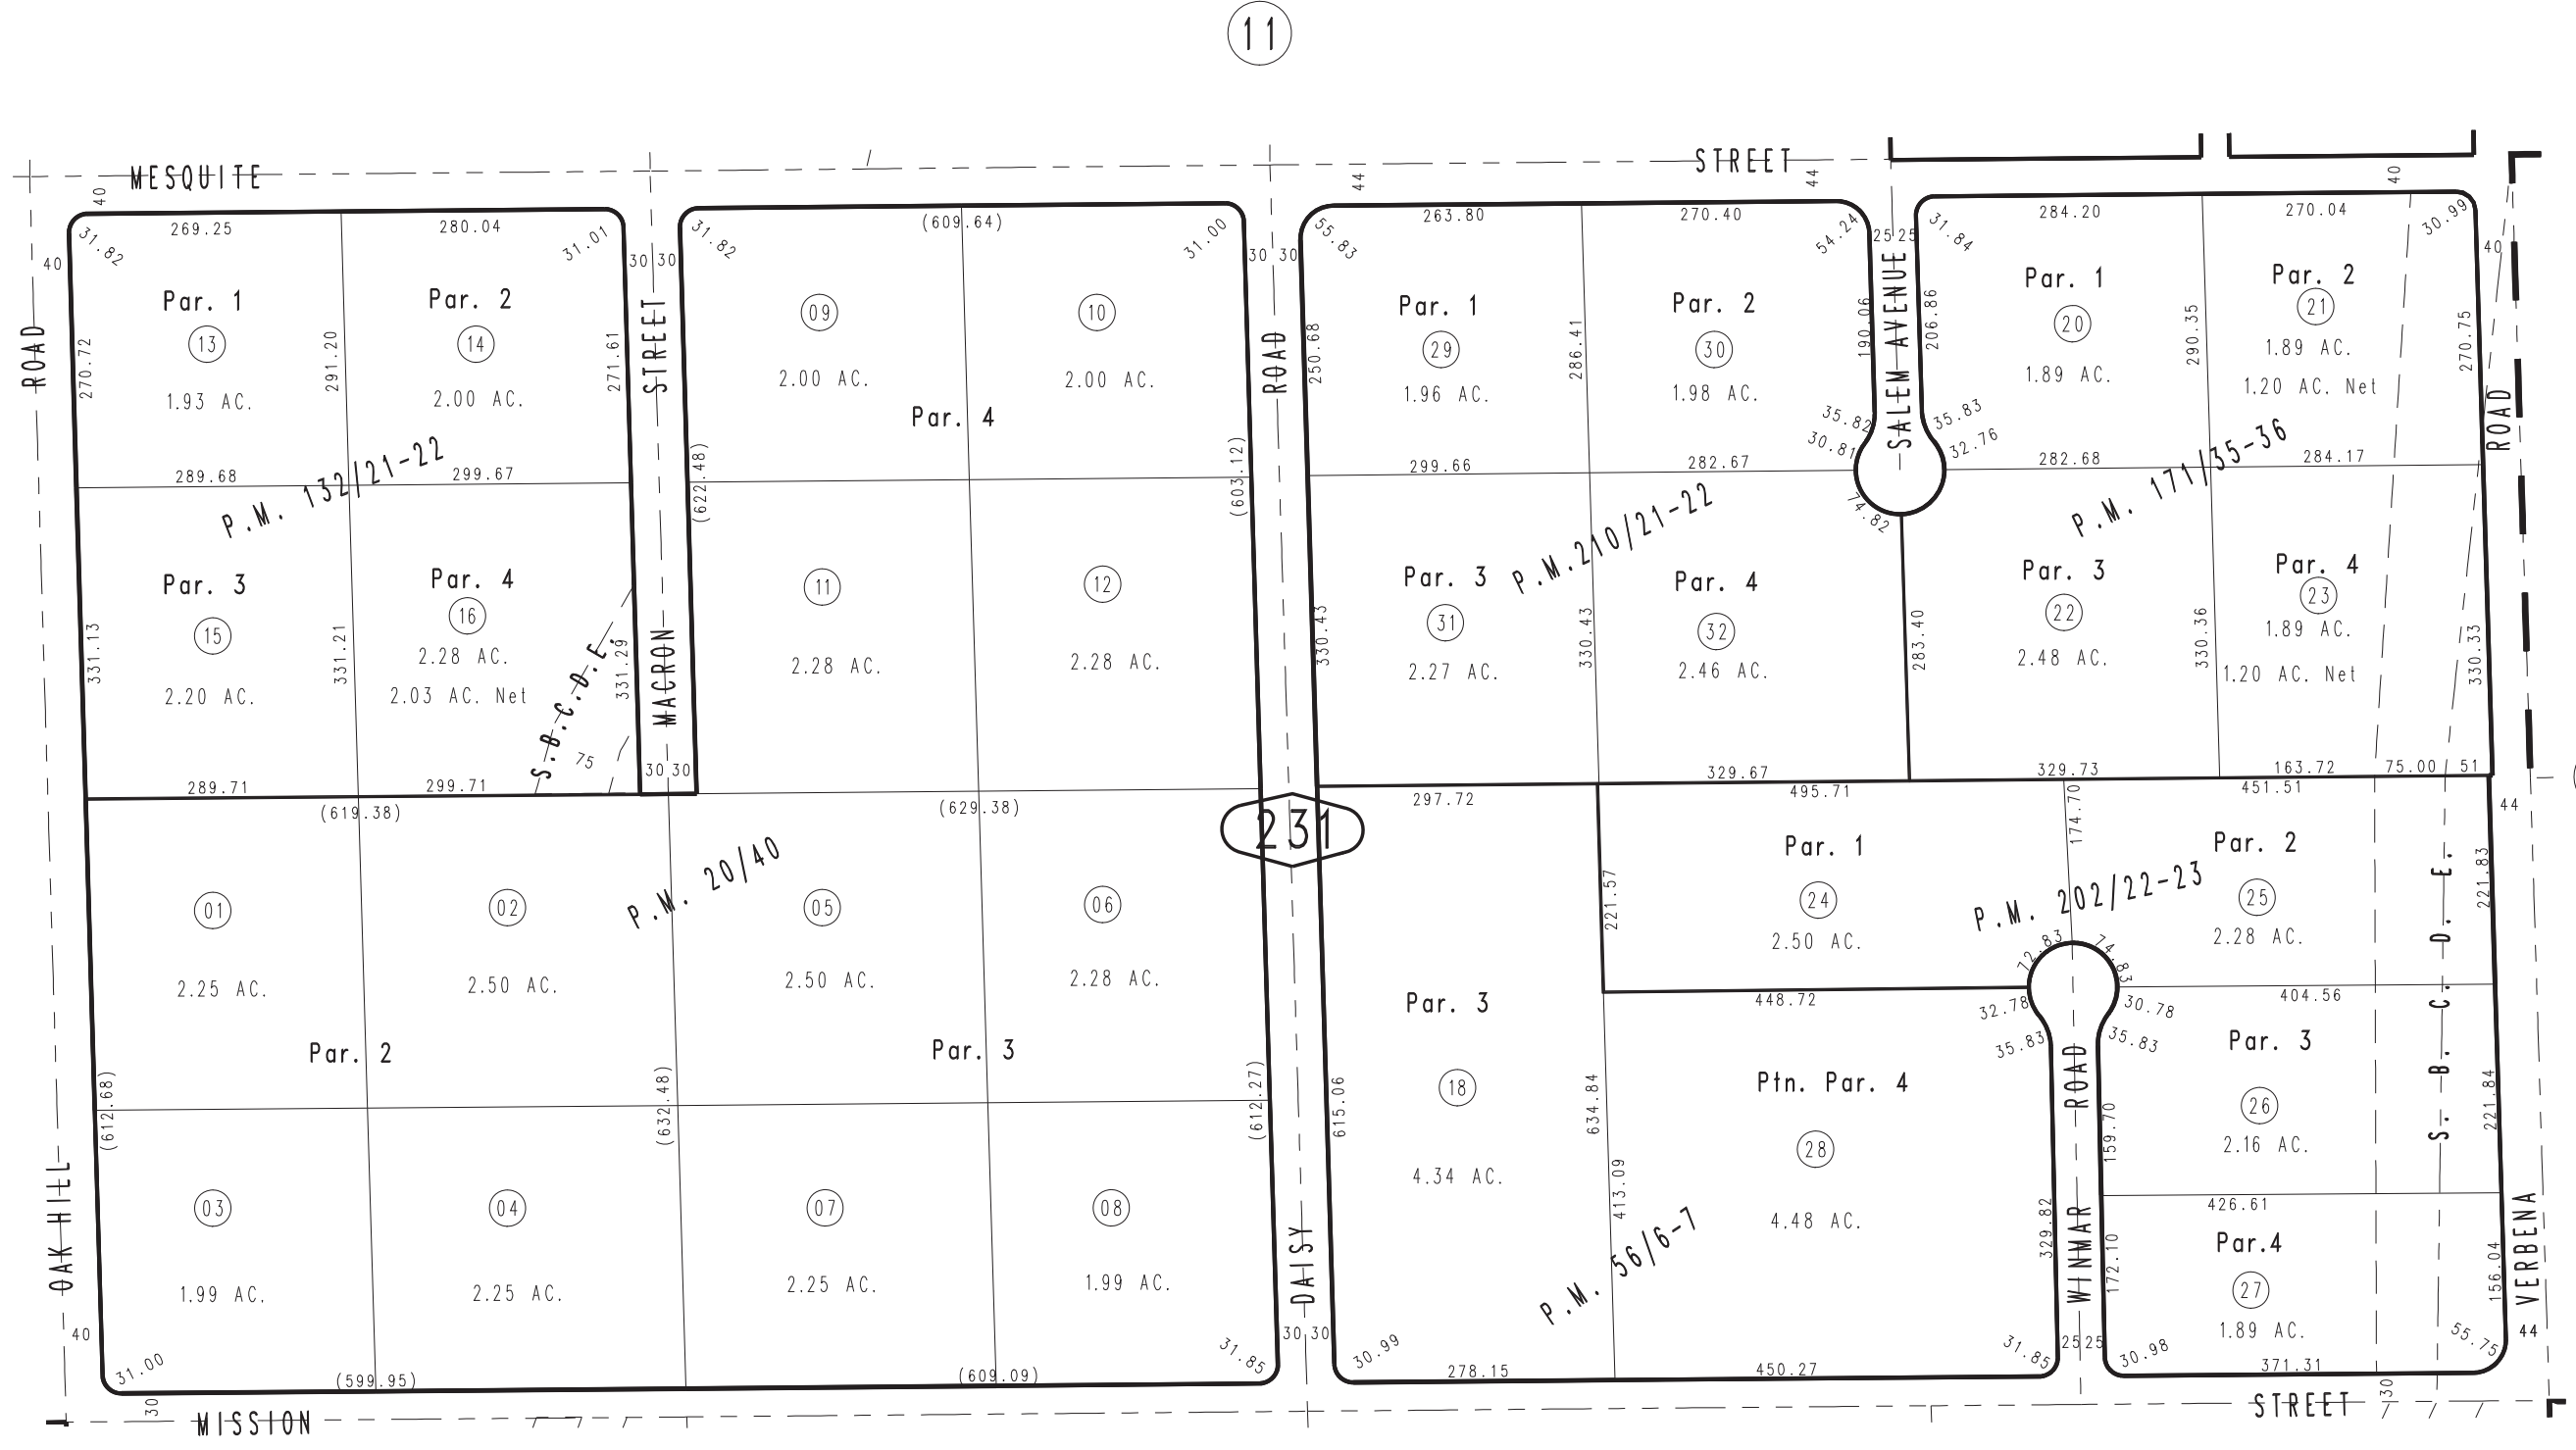

20

27

231

24

Parcel Map No. 13958, P.M. 171/35-36
Parcel Map No. 11275, P.M. 132/21-22
Ptn. Parcel Map No. 5674, P.M. 56/6-7
Ptn. Parcel Map No. 2350, P.M. 20/40

Parcel Map No. 16451, P.M. 210/21-22
Parcel Map No. 15837, P.M. 202/22-23

Assessor's Map
Book 3039 Page 23
San Bernardino County

REVISED
03/02/10 LH