


THIS MAP IS FOR THE PURPOSE OF AD VALOREM TAXATION ONLY.

E.1/2 S.W.1/4 Sec. 32, T.4N., R.5W., S.B.M.

Snowline Joint Unified 3039-26  
Tax Rate Area  
101008

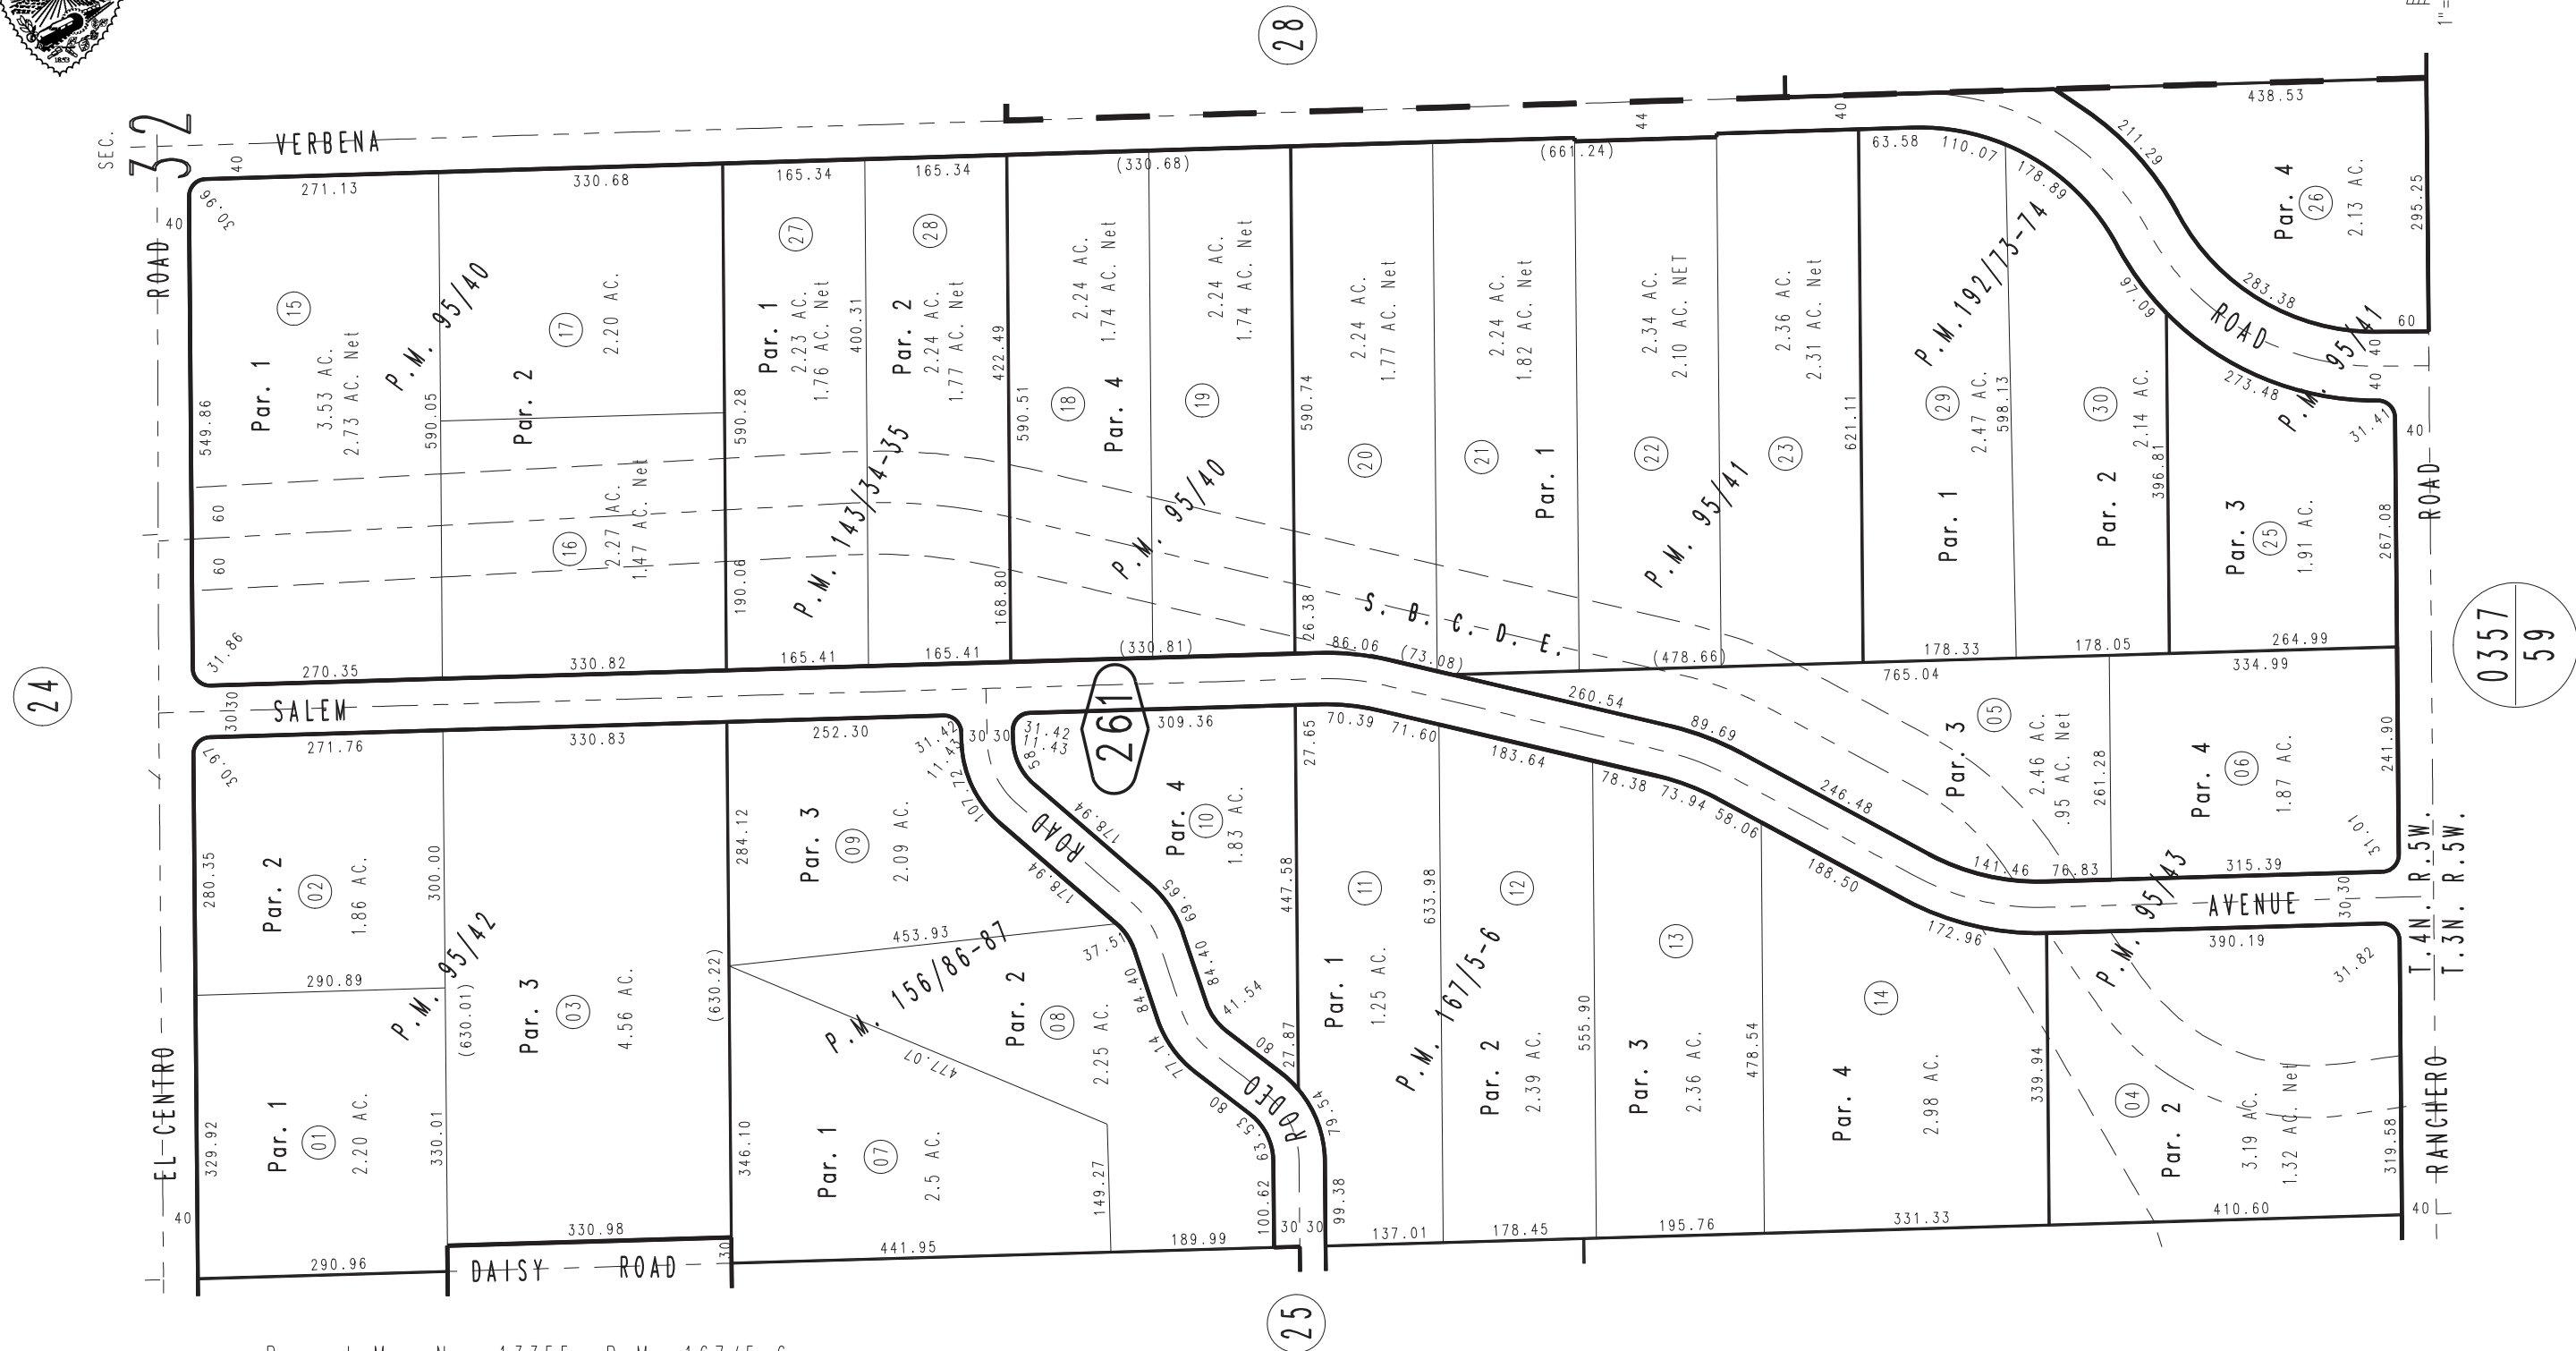

Parcel Map No. 13355, P.M. 167/5-6  
Parcel Map No. 13143, P.M. 156/86-87  
Parcel Map No. 12189, P.M. 143/34-35  
Ptn. Parcel Map No. 9050, P.M. 95/43  
Ptn. Parcel Map No. 9049, P.M. 95/42  
Ptn. Parcel Map No. 9048, P.M. 95/41  
Ptn. Parcel Map No. 9047, P.M. 95/40

Parcel Map No. 15377, P.M. 192/73-74

Assessor's Map  
Book 3039 Page 26  
San Bernardino County

REVISED  
05/18/17 KA