

THIS MAP IS FOR THE PURPOSE
OF AD VALOREM TAXATION ONLY.


N.1/2, N.E.1/4, Fractional Sec. 18, T.4N., R.5W., S.B.M.

Snowline Joint Unified 3064-05
Tax Rate Area
101008



3136
11

1" = 200'

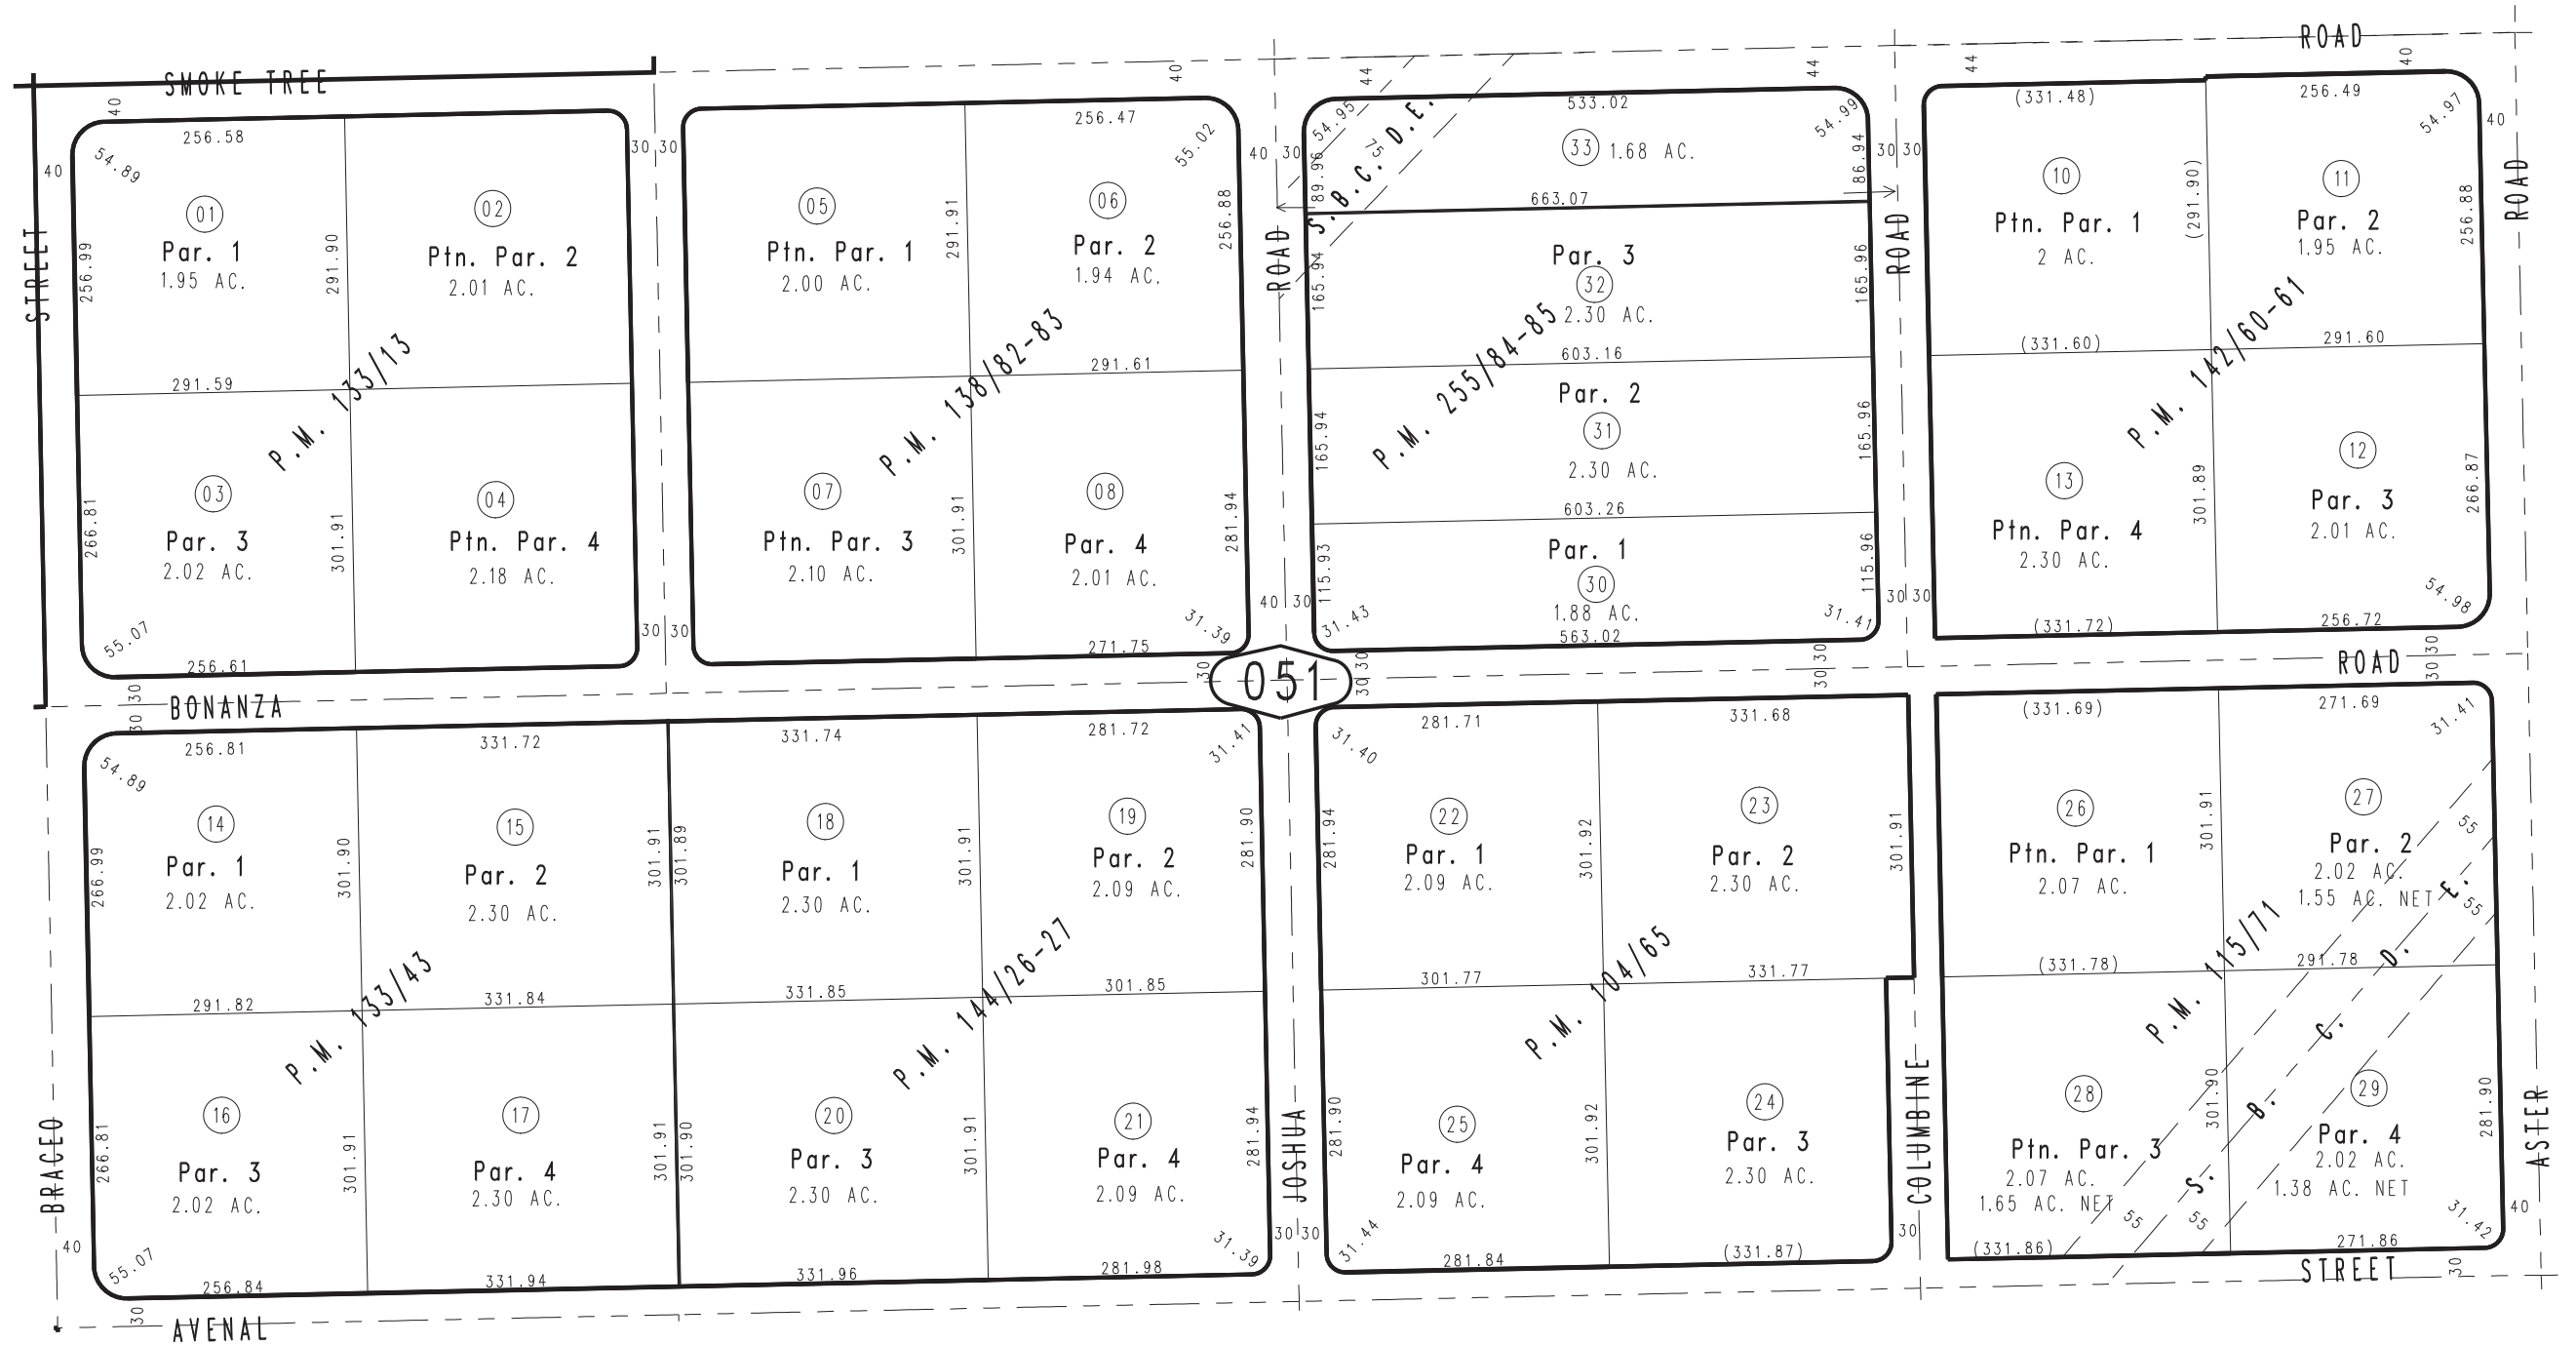

- Parcel Map No. 19626, P.M. 255/84-85
- Parcel Map No. 12347, P.M. 144/26-27
- Parcel Map No. 12426, P.M. 142/60-61
- Parcel Map No. 12135, P.M. 138/82-83
- Parcel Map No. 11765, P.M. 133/43
- Parcel Map No. 11766, P.M. 133/13
- Parcel Map No. 10200, P.M. 115/71
- Parcel Map No. 9810, P.M. 104/65

06

JUL. 1994

Assessor's Map
Book 3064 Page 05
San Bernardino County

REVISED
04/15/21 RU
03/01/23 JH