


THIS MAP IS FOR THE PURPOSE OF AD VALOREM TAXATION ONLY.

N.1/2, S.E.1/4, Sec. 20, T.4N.,R.5W., S.B.M.

Snowline Joint Unified 3064-31
Tax Rate Area
101008

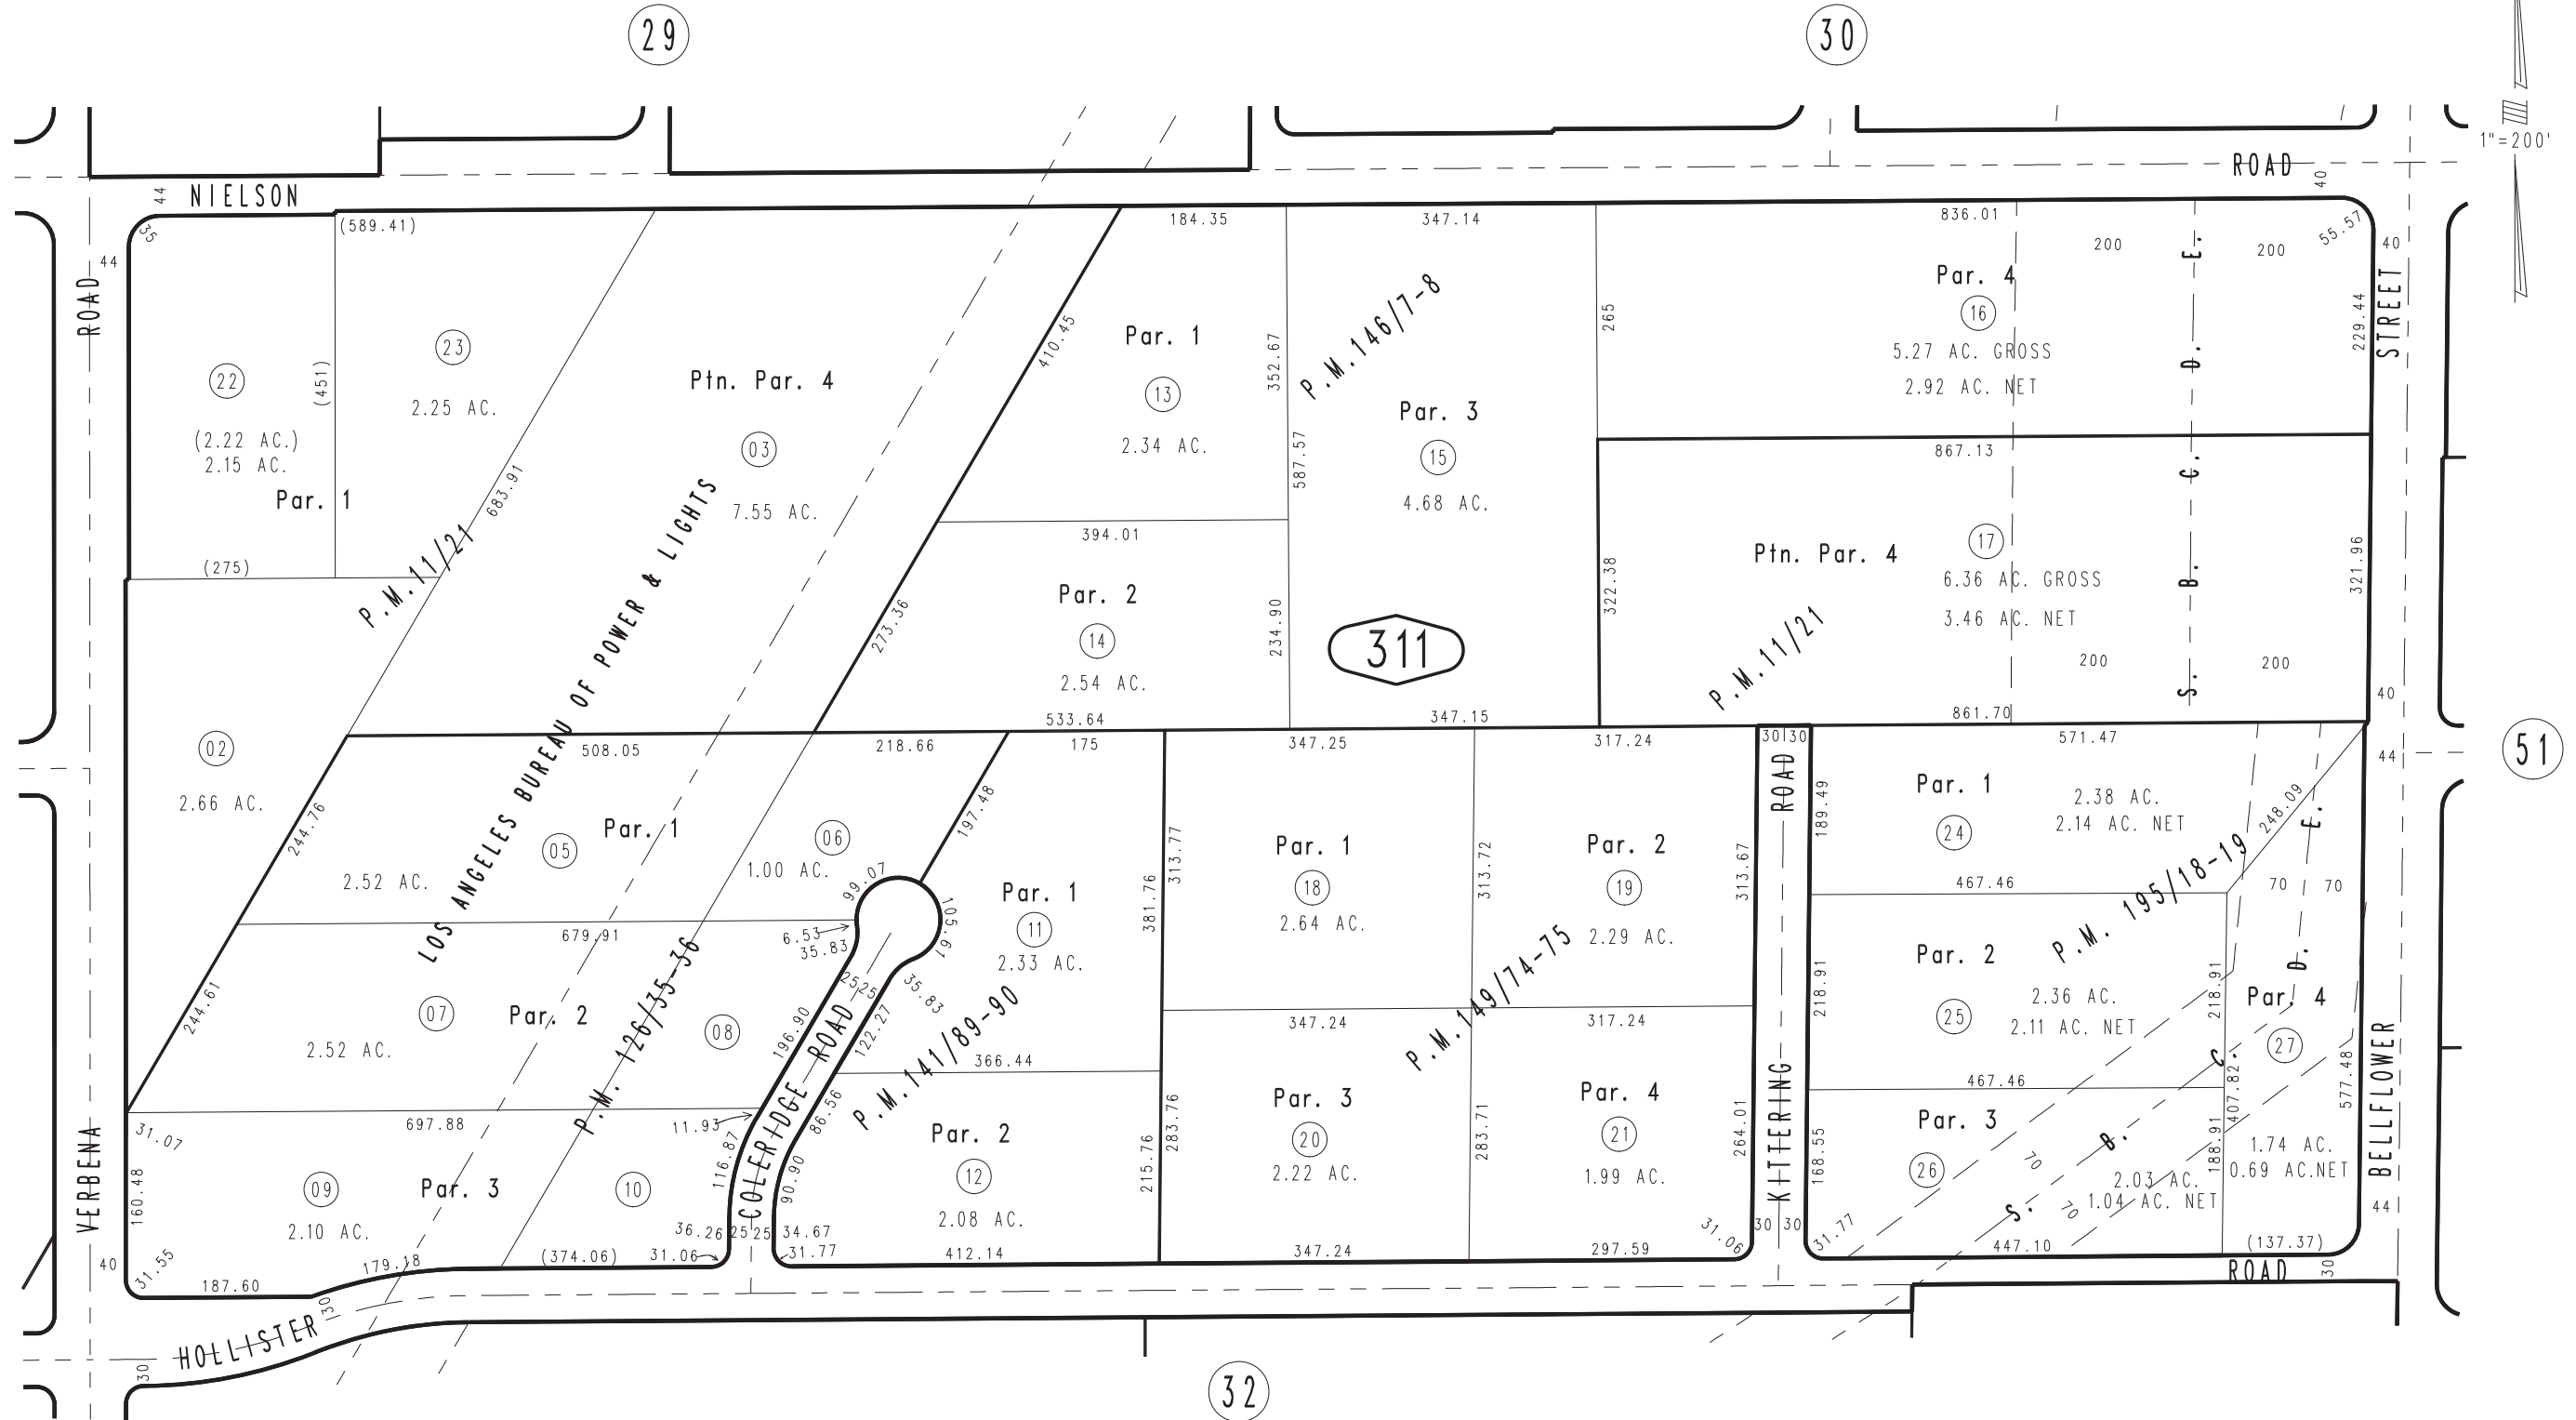

Parcel Map No. 15491, P.M. 195/18-19
 Parcel Map No. 12411, P.M. 149/74-75
 Parcel Map No. 12367, P.M. 146/7-8
 Parcel Map No. 12207, P.M. 141/89-90
 Ptn. Parcel Map No. 11093, P.M. 126/35-36
 Ptn. Parcel Map No. 1285, P.M. 11/21

FEBRUARY 1995

Assessor's Map
 Book 3064 Page 31
 San Bernardino County

REVISED
 03/03/10 LH