


THIS MAP IS FOR THE PURPOSE  
OF AD VALOREM TAXATION ONLY.

S.1/2, N.W.1/4, Sec. 16, T.4N., R.6W., S.B.M.

Snowline Joint Unif. 3065-02  
Tax Rate Area  
101010

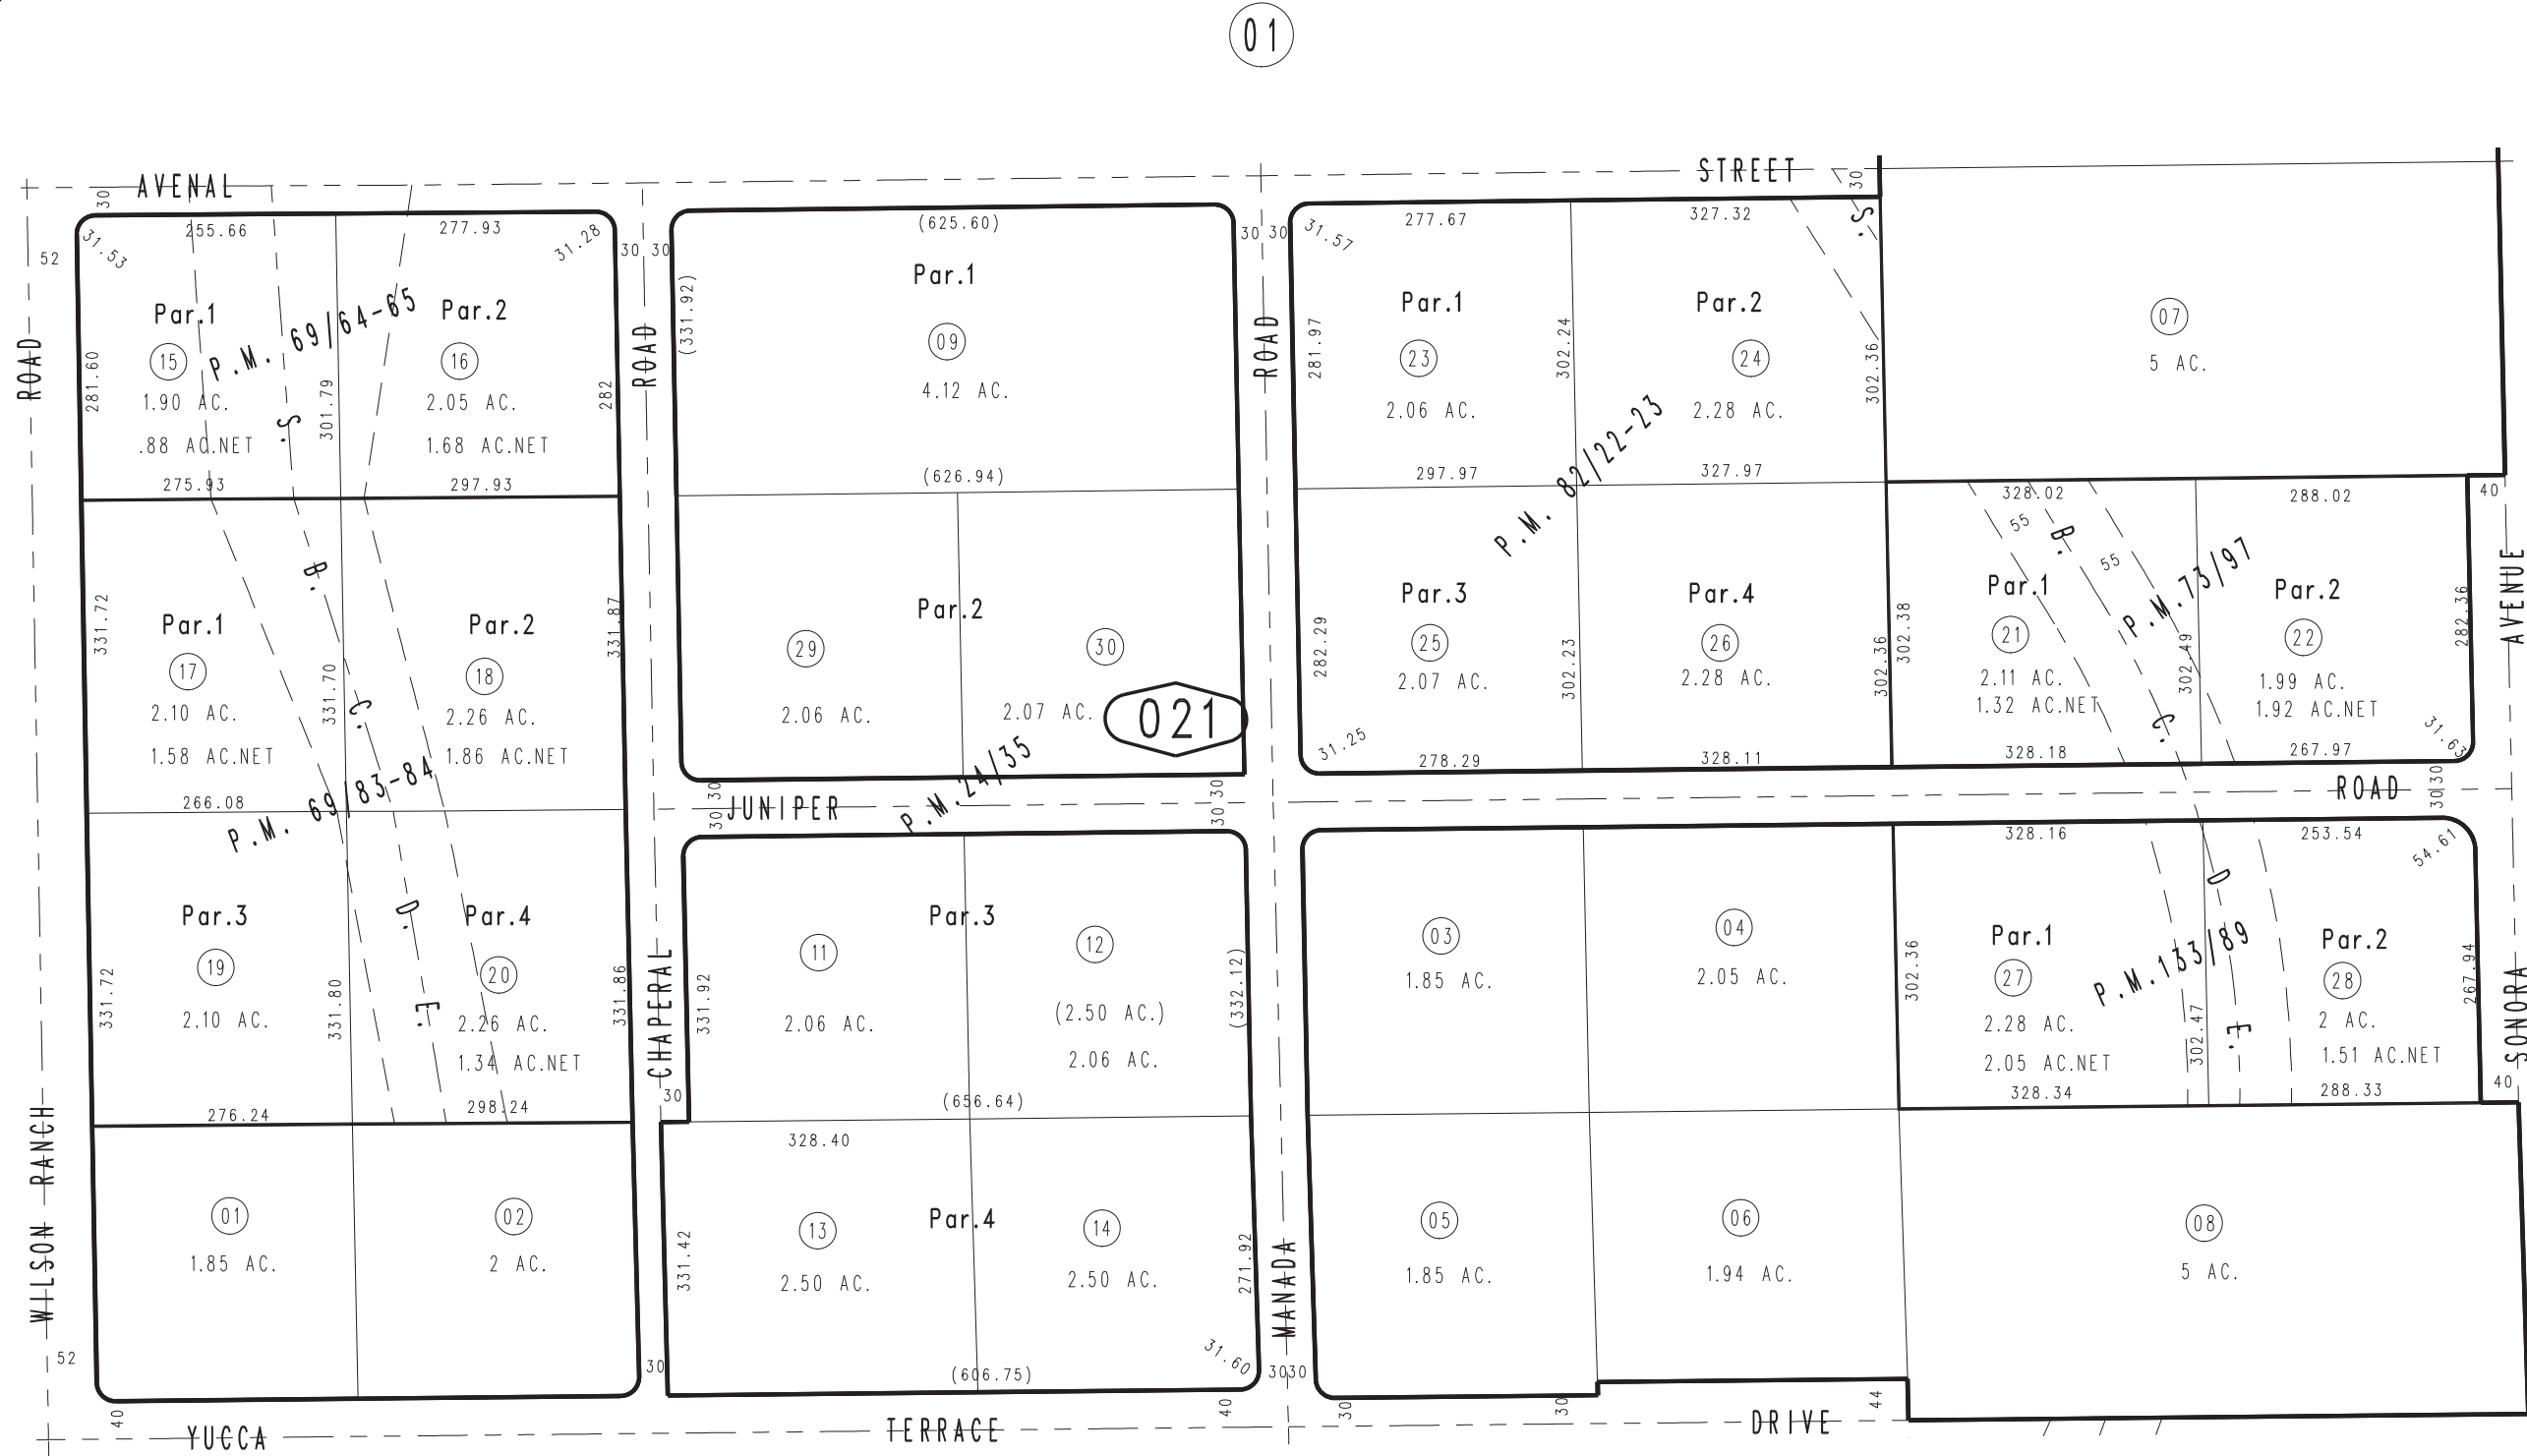

3066  
50

06

03

04

- Parcel Map No. 11609, P.M.133/89
- Parcel Map No. 7862, P.M.82/22-23
- Parcel Map No. 7334, P.M.73/97
- Parcel Map No. 6671, P.M.69/83-84
- Parcel Map No. 6769, P.M.69/64-65
- Parcel Map No. 2691, P.M.24/35

May 1994

Assessor's Map  
Book 3065 Page 02  
San Bernardino County

REVISED  
09/21/07 RU  
06/02/09 LH