
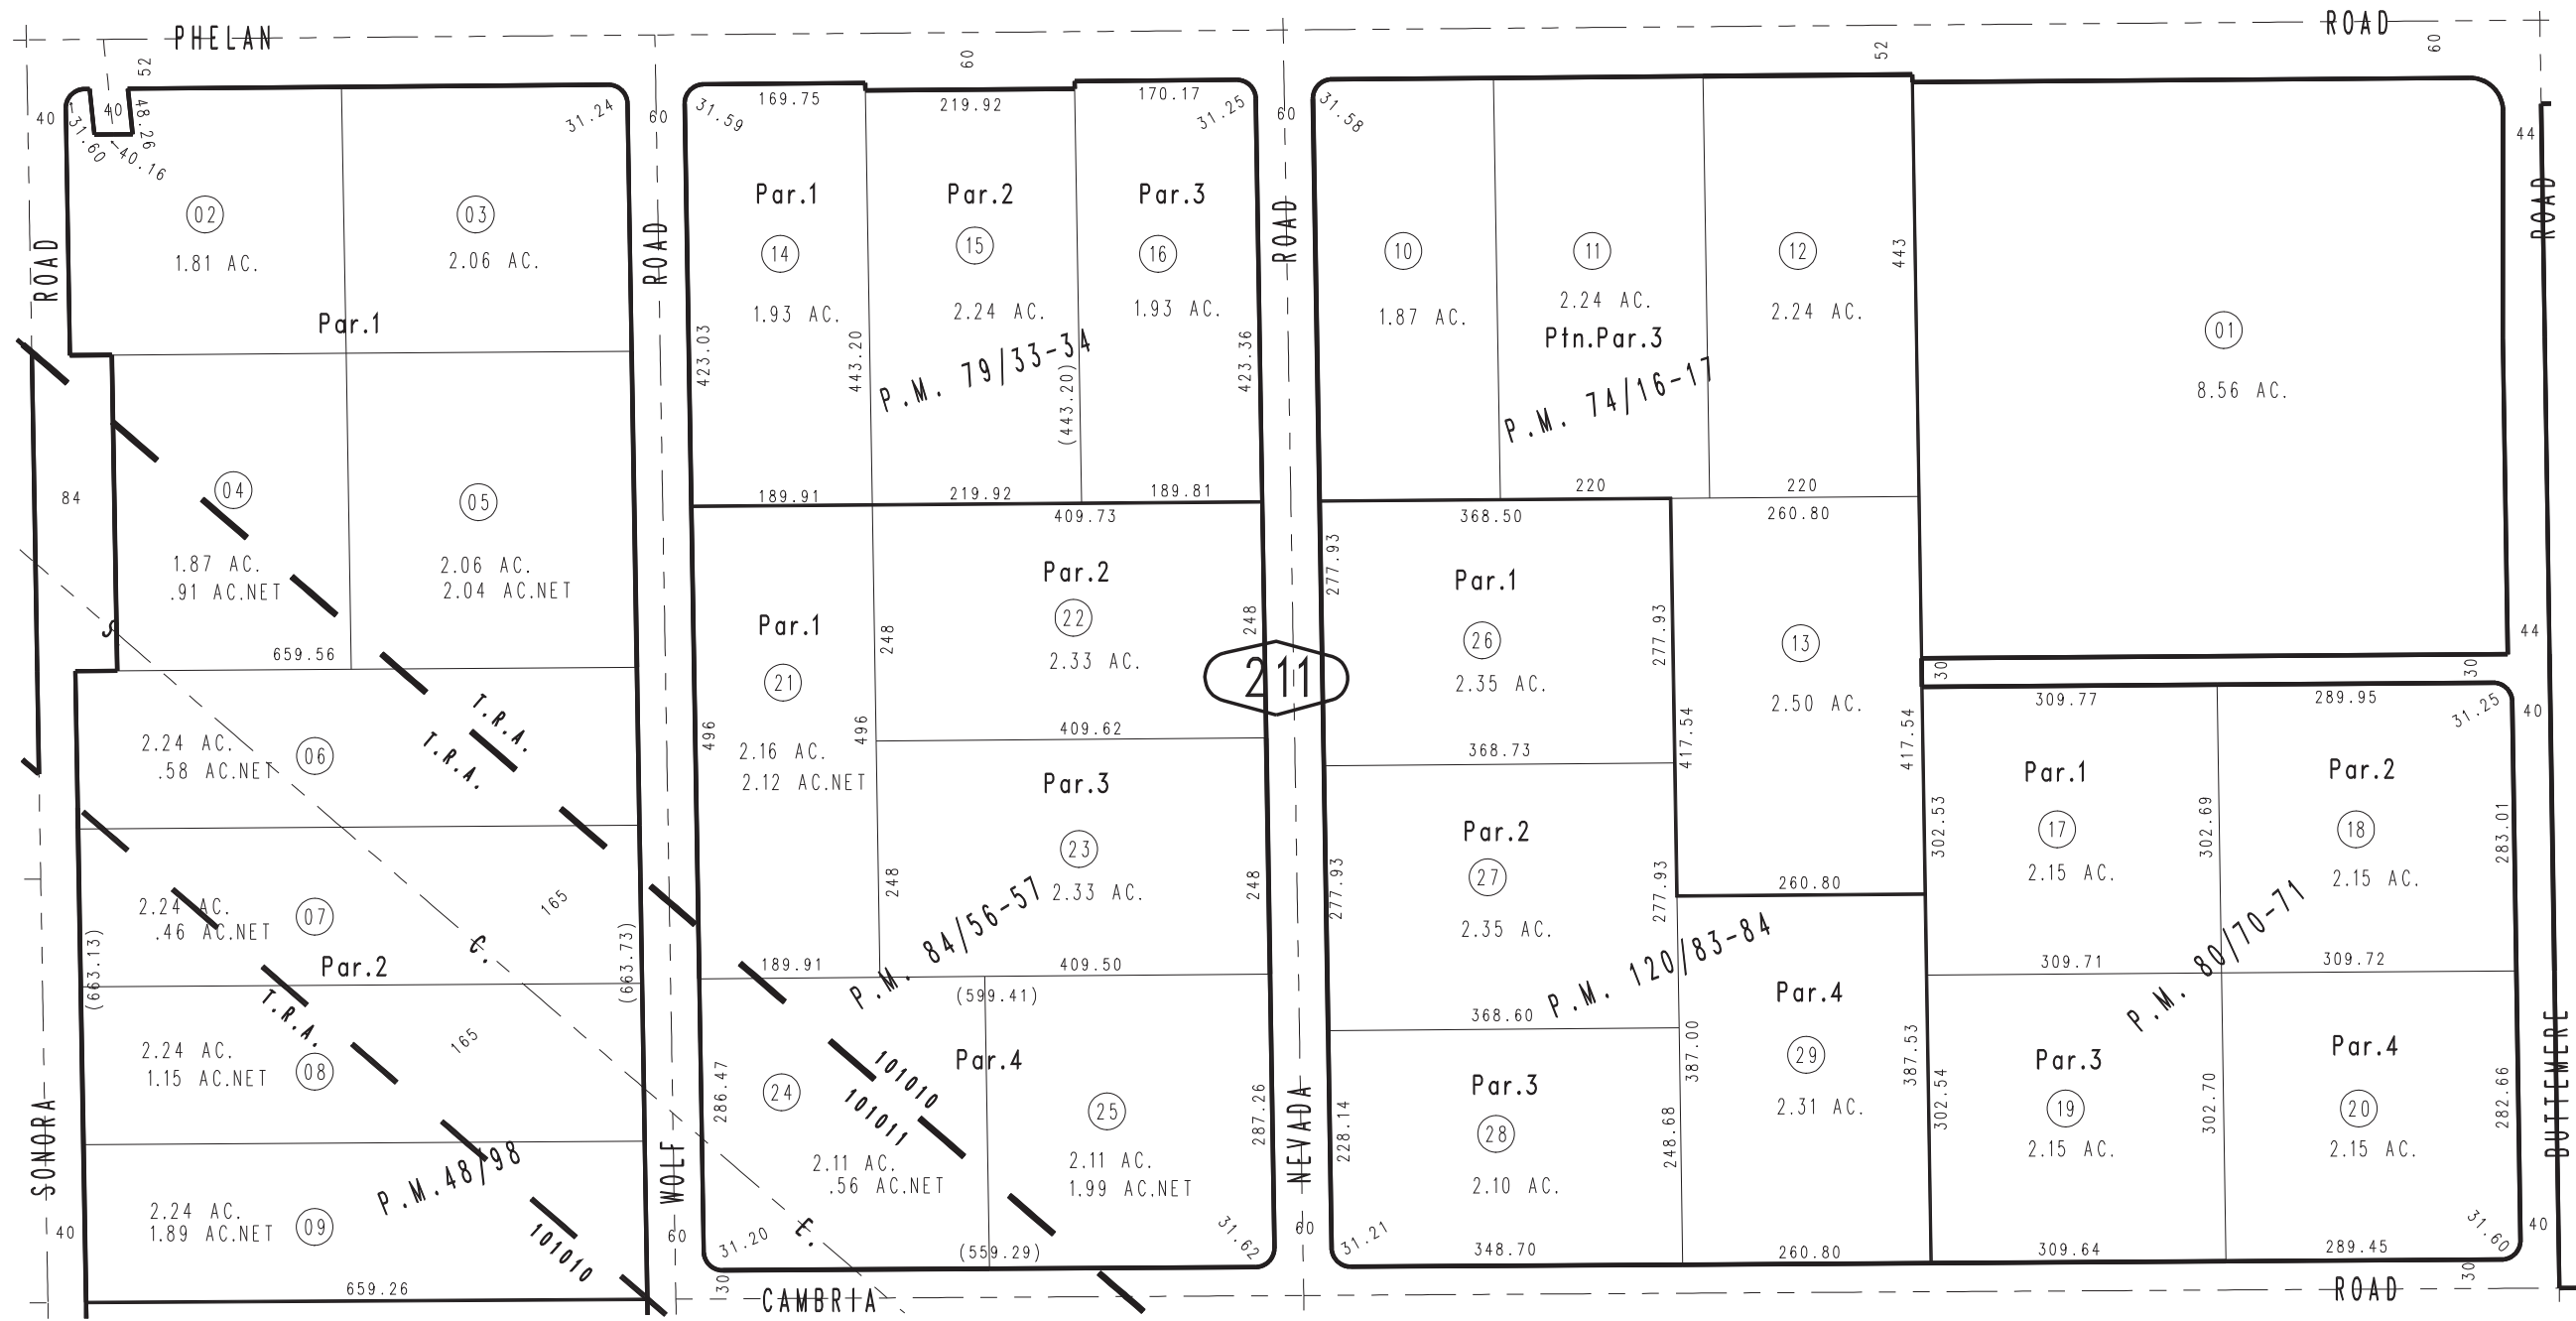


THIS MAP IS FOR THE PURPOSE OF AD VALOREM TAXATION ONLY.

N.1/2, N.E.1/4, Sec. 21, T.4N., R.6W., S.B.M.

Snowline Joint Unif. 3065-21  
Tax Rate Area  
101010,101011

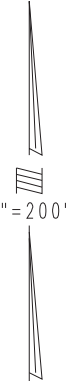

Parcel Map No. 10531, P.M. 120/83-84  
Parcel Map No. 8057, P.M. 84/56-57  
Parcel Map No. 7251, P.M. 80/70-71  
Ptn. Parcel Map No. 7808, P.M. 79/33-34  
Ptn. Parcel Map No. 7340, P.M. 74/16-17  
Ptn. Parcel Map No. 5312, P.M. 48/98

May 1994

Assessor's Map  
Book 3065 Page 21  
San Bernardino County

REVISED  
07/19/24 CA