

THIS MAP IS FOR THE PURPOSE
OF AD VALOREM TAXATION ONLY.


S.1/2, S.E.1/4, Fractional Sec. 19, T.4N., R.6W., S.B.M.

Snowline Joint Unified 3066-60
Tax Rate Area
101002



59

1"=200'

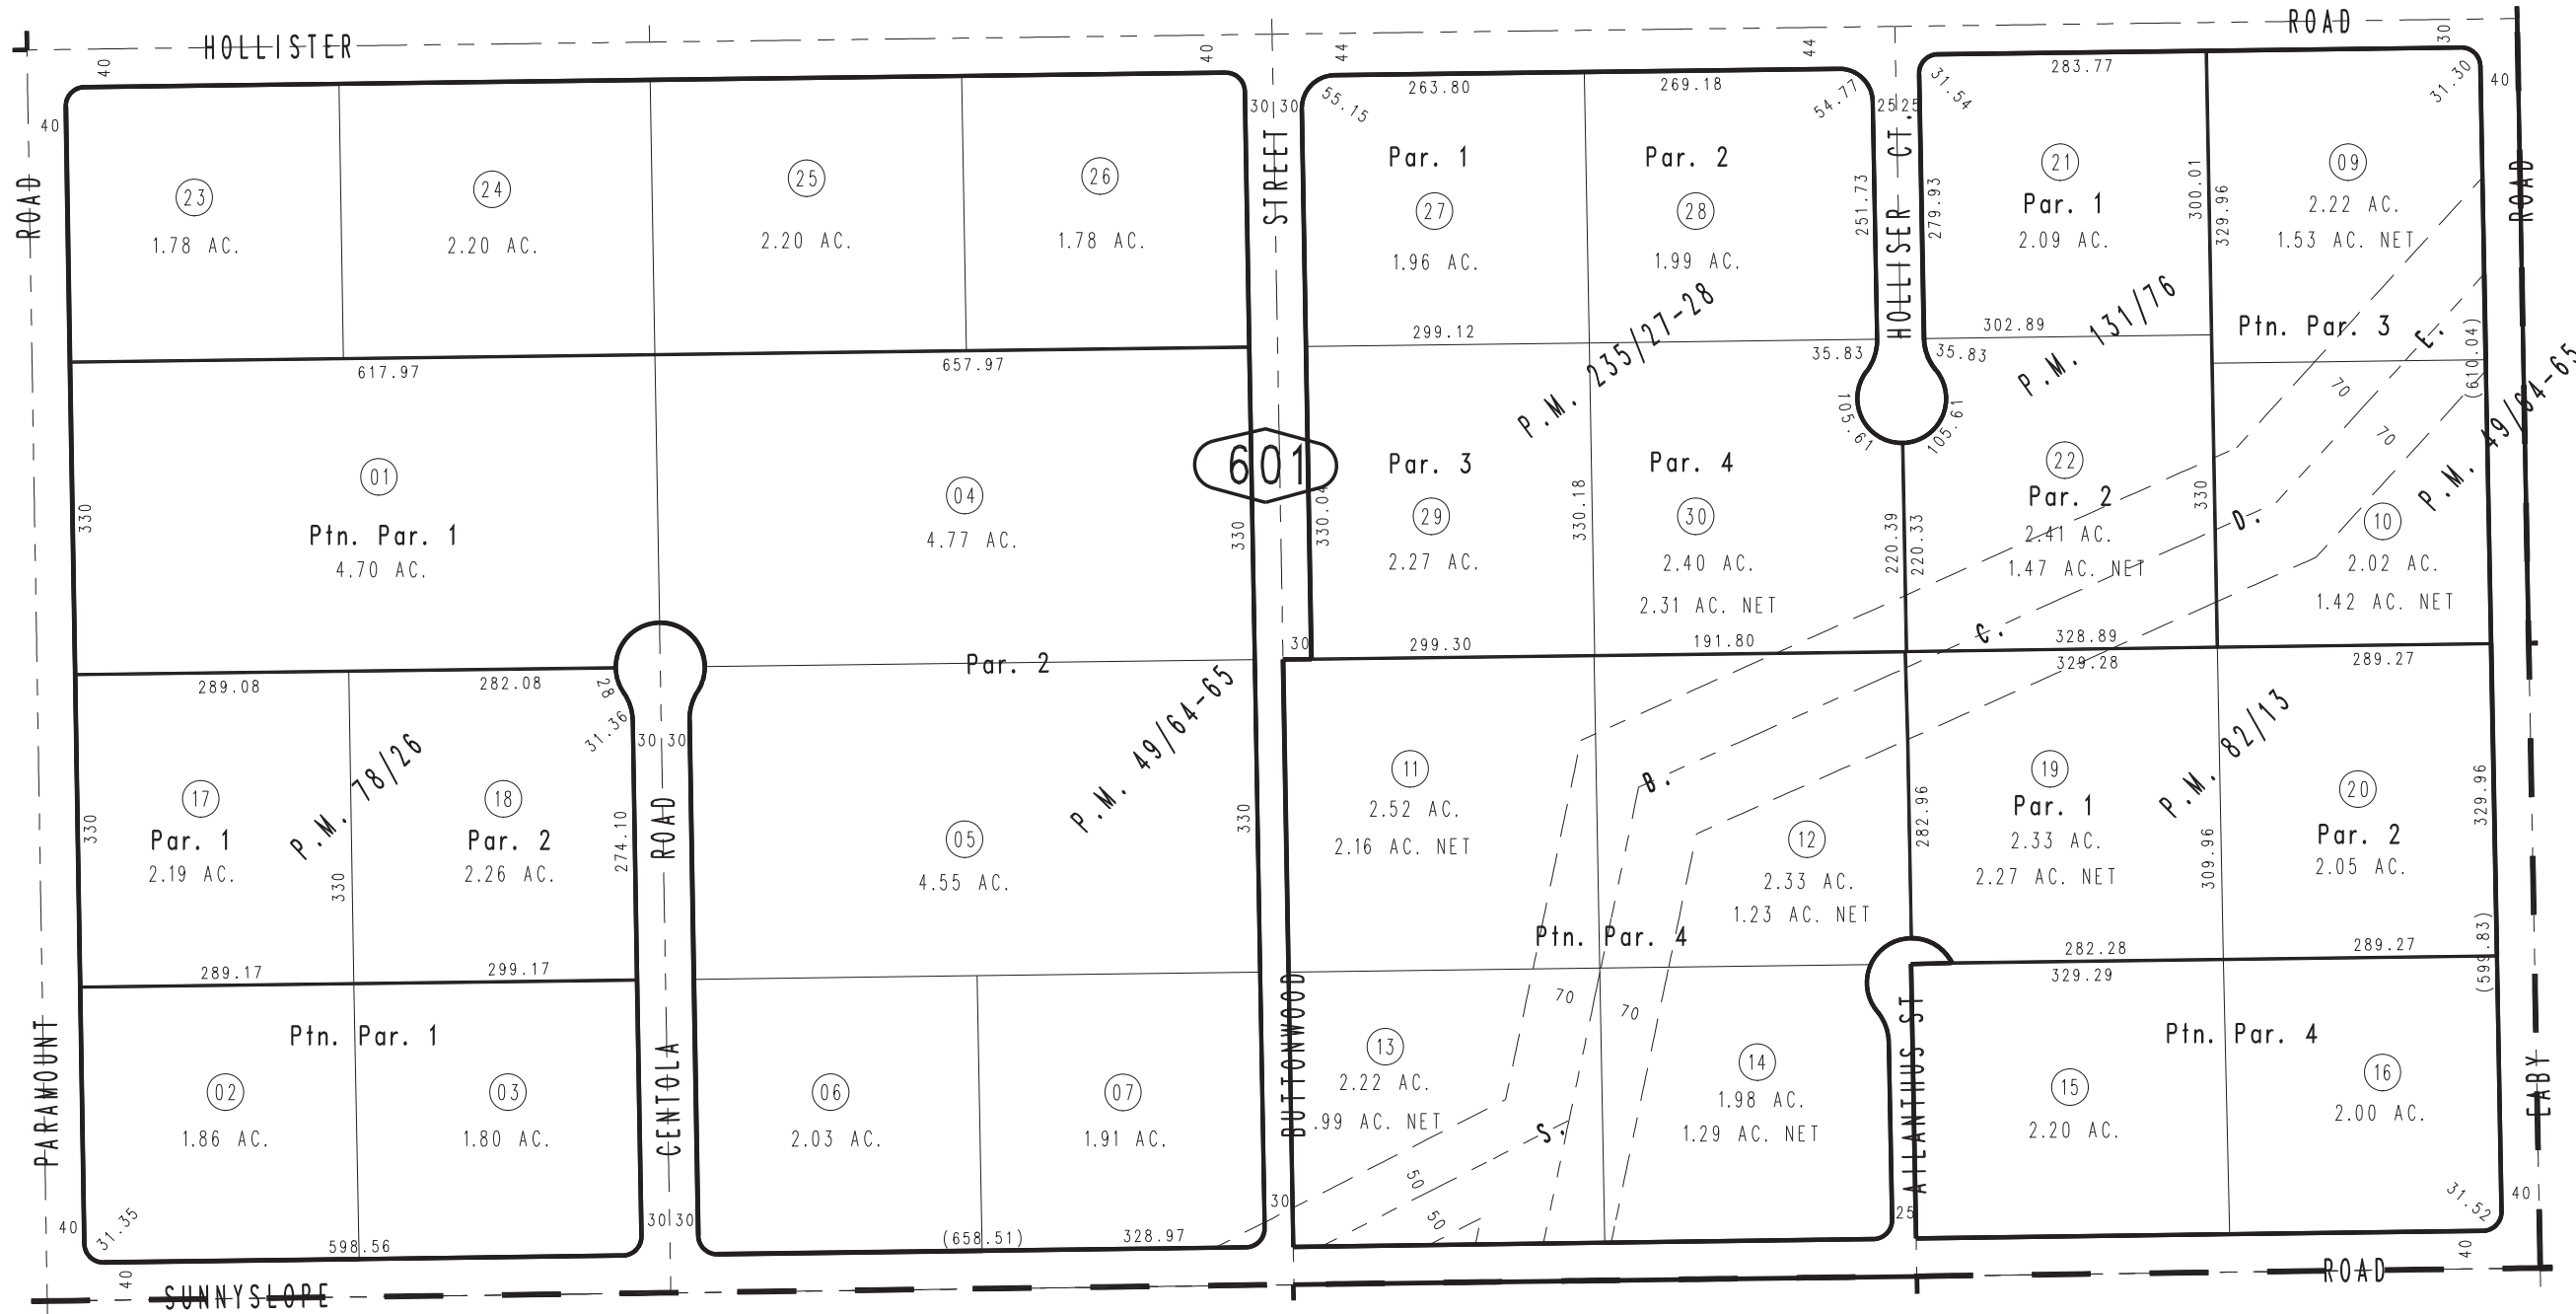

64

56

3037
20

Parcel Map No. 17444, P.M. 235/27-28
Parcel Map No. 11641, P.M. 131/76
Parcel Map No. 7698, P.M. 82/13
Parcel Map No. 7457, P.M. 78/26
Ptn. Parcel Map No. 5164, P.M. 49/64-65

APR. 1994

Assessor's Map
Book 3066 Page 60
San Bernardino County

REVISED
01/07/10 RM
11/30/11 LH-MC