


THIS MAP IS FOR THE PURPOSE  
OF AD VALOREM TAXATION ONLY.

N.1/2, N.E.1/4, Sec. 11, T.4N., R.6W., S.B.M.

Snowline Joint Unified 3070-52  
Tax Rate Area  
101006



1" = 200'

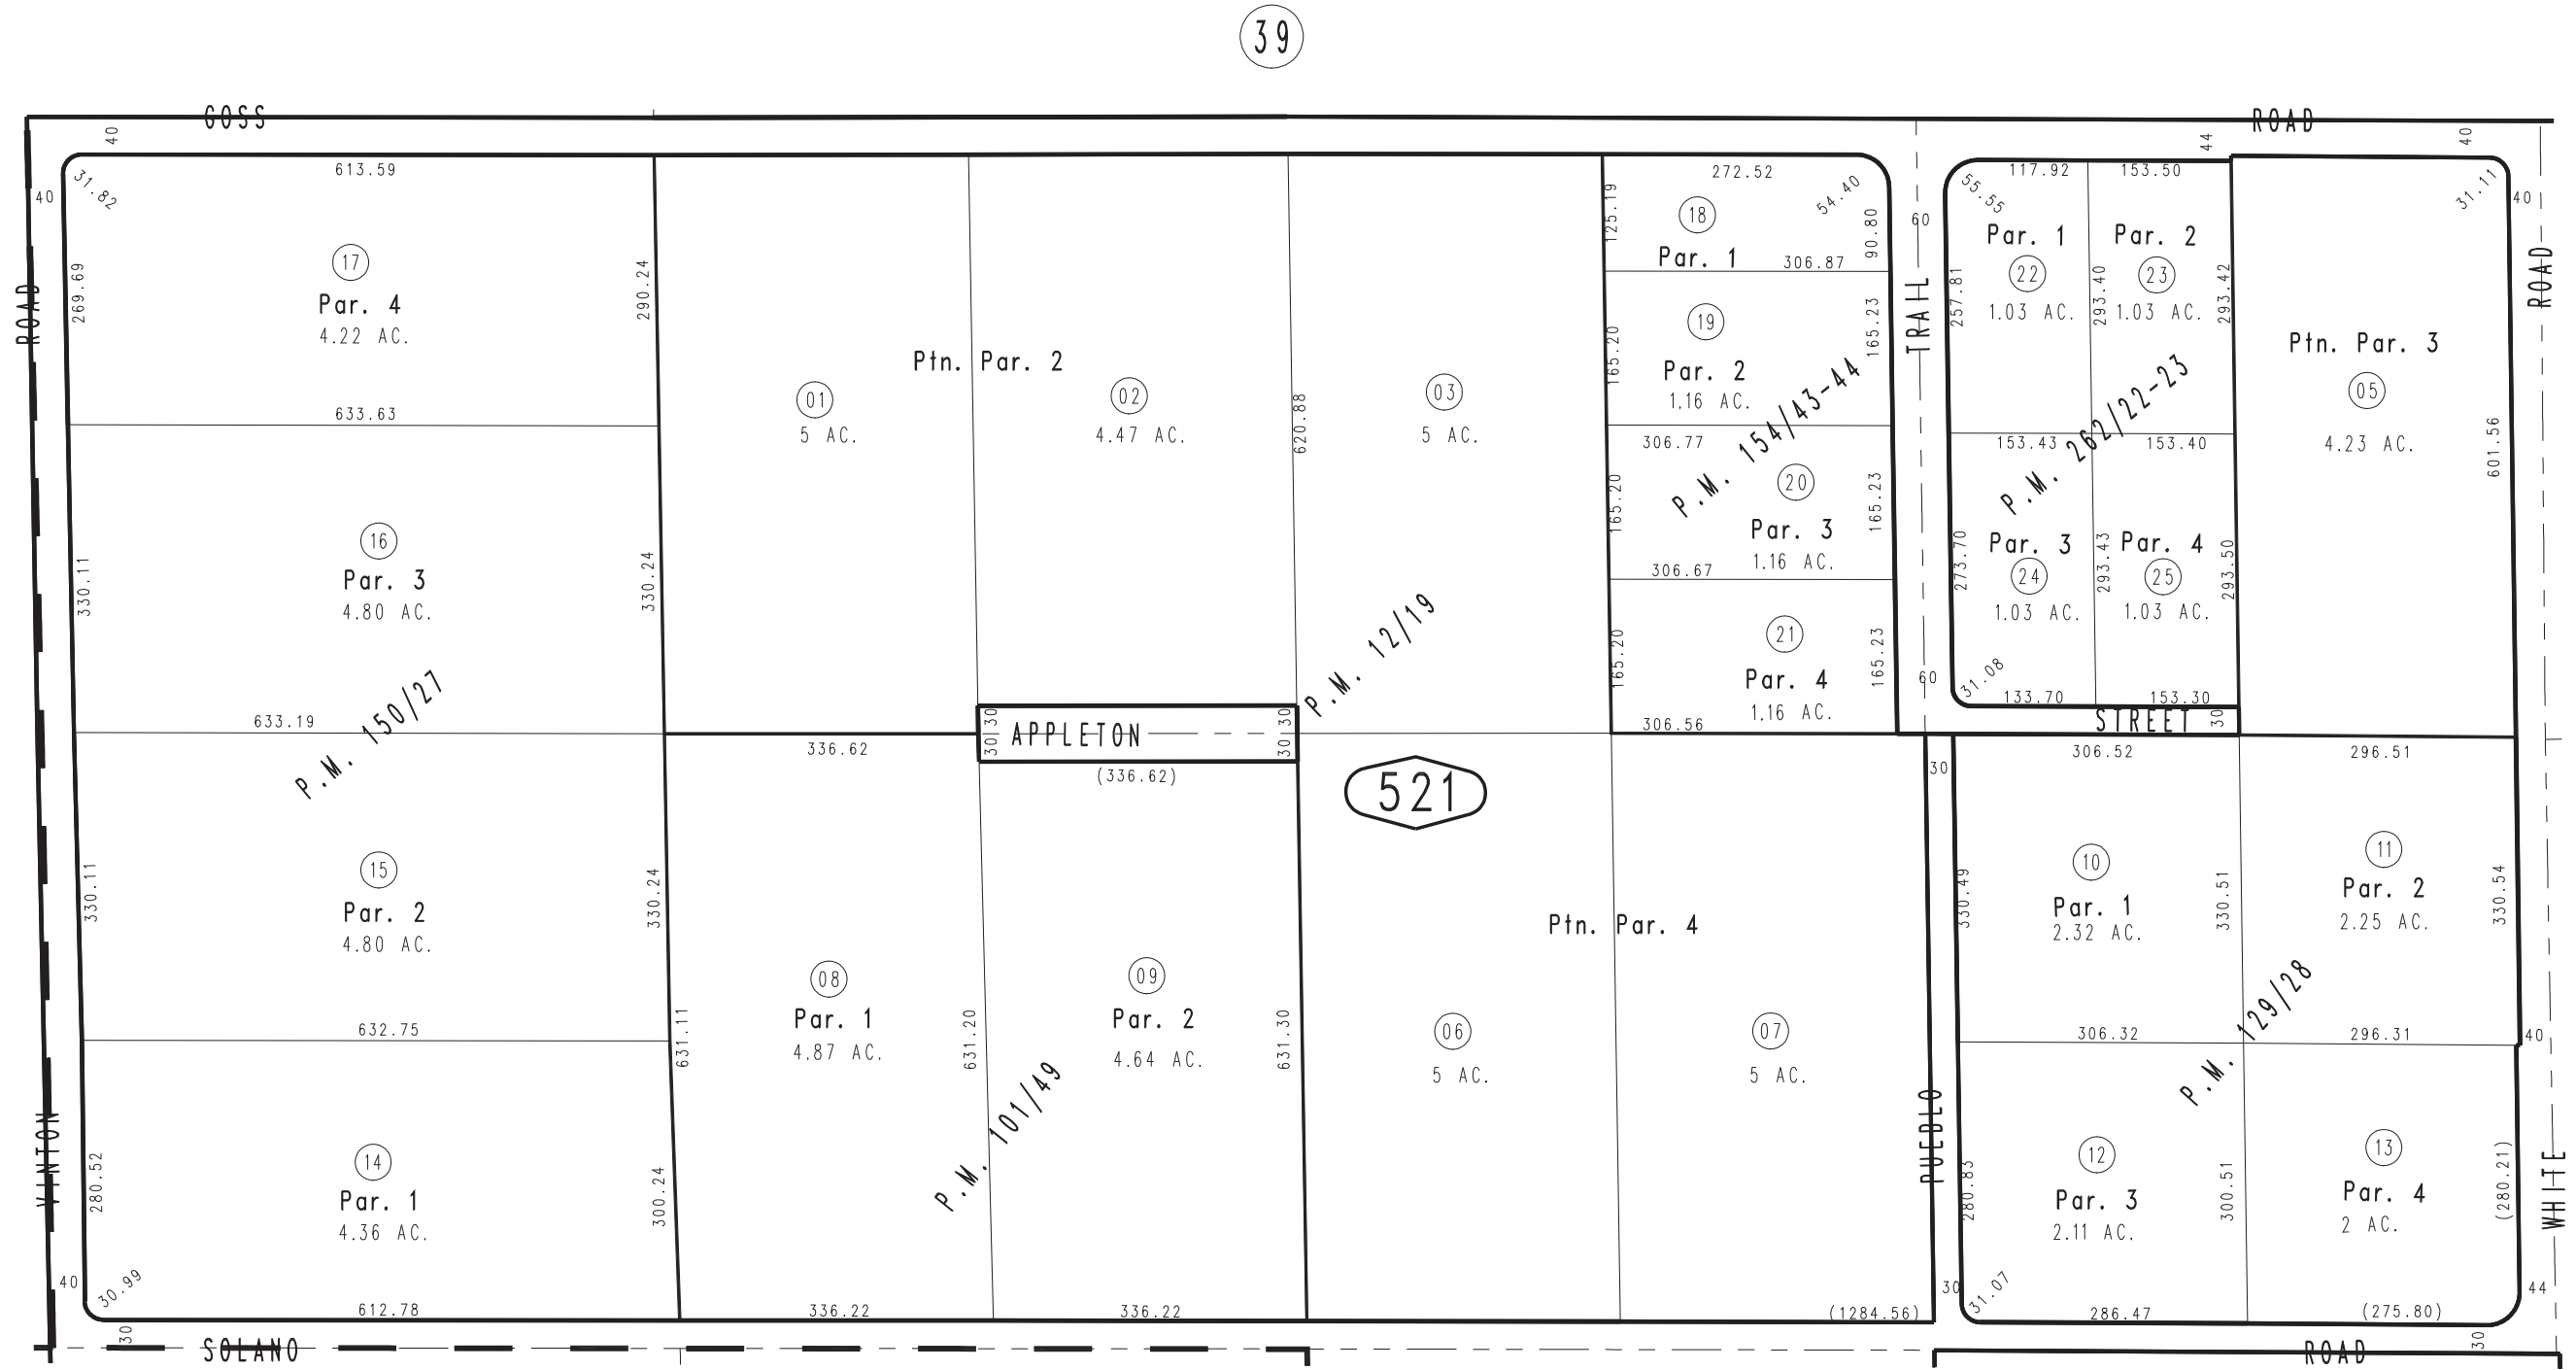

Parcel Map No. 18211, P.M. 262/22-23  
 Parcel Map No. 13008, P.M. 154/43-44  
 Parcel Map No. 12597, P.M. 150/27  
 Parcel Map No. 10916, P.M. 129/28  
 Parcel Map No. 9210, P.M. 101/49  
 Ptn. Parcel Map No. 1428, P.M. 12/19

MAY 1994

Assessor's Map  
 Book 3070 Page 52  
 San Bernardino County

REVISED  
 01/24/24 KA