


THIS MAP IS FOR THE PURPOSE OF AD VALOREM TAXATION ONLY.

S.1/2, N.E.1/4, Sec. 11, T.4N., R.6W., S.B.M.

Snowline Joint Unif. 3070-53  
Tax Rate Area  
101026,101006

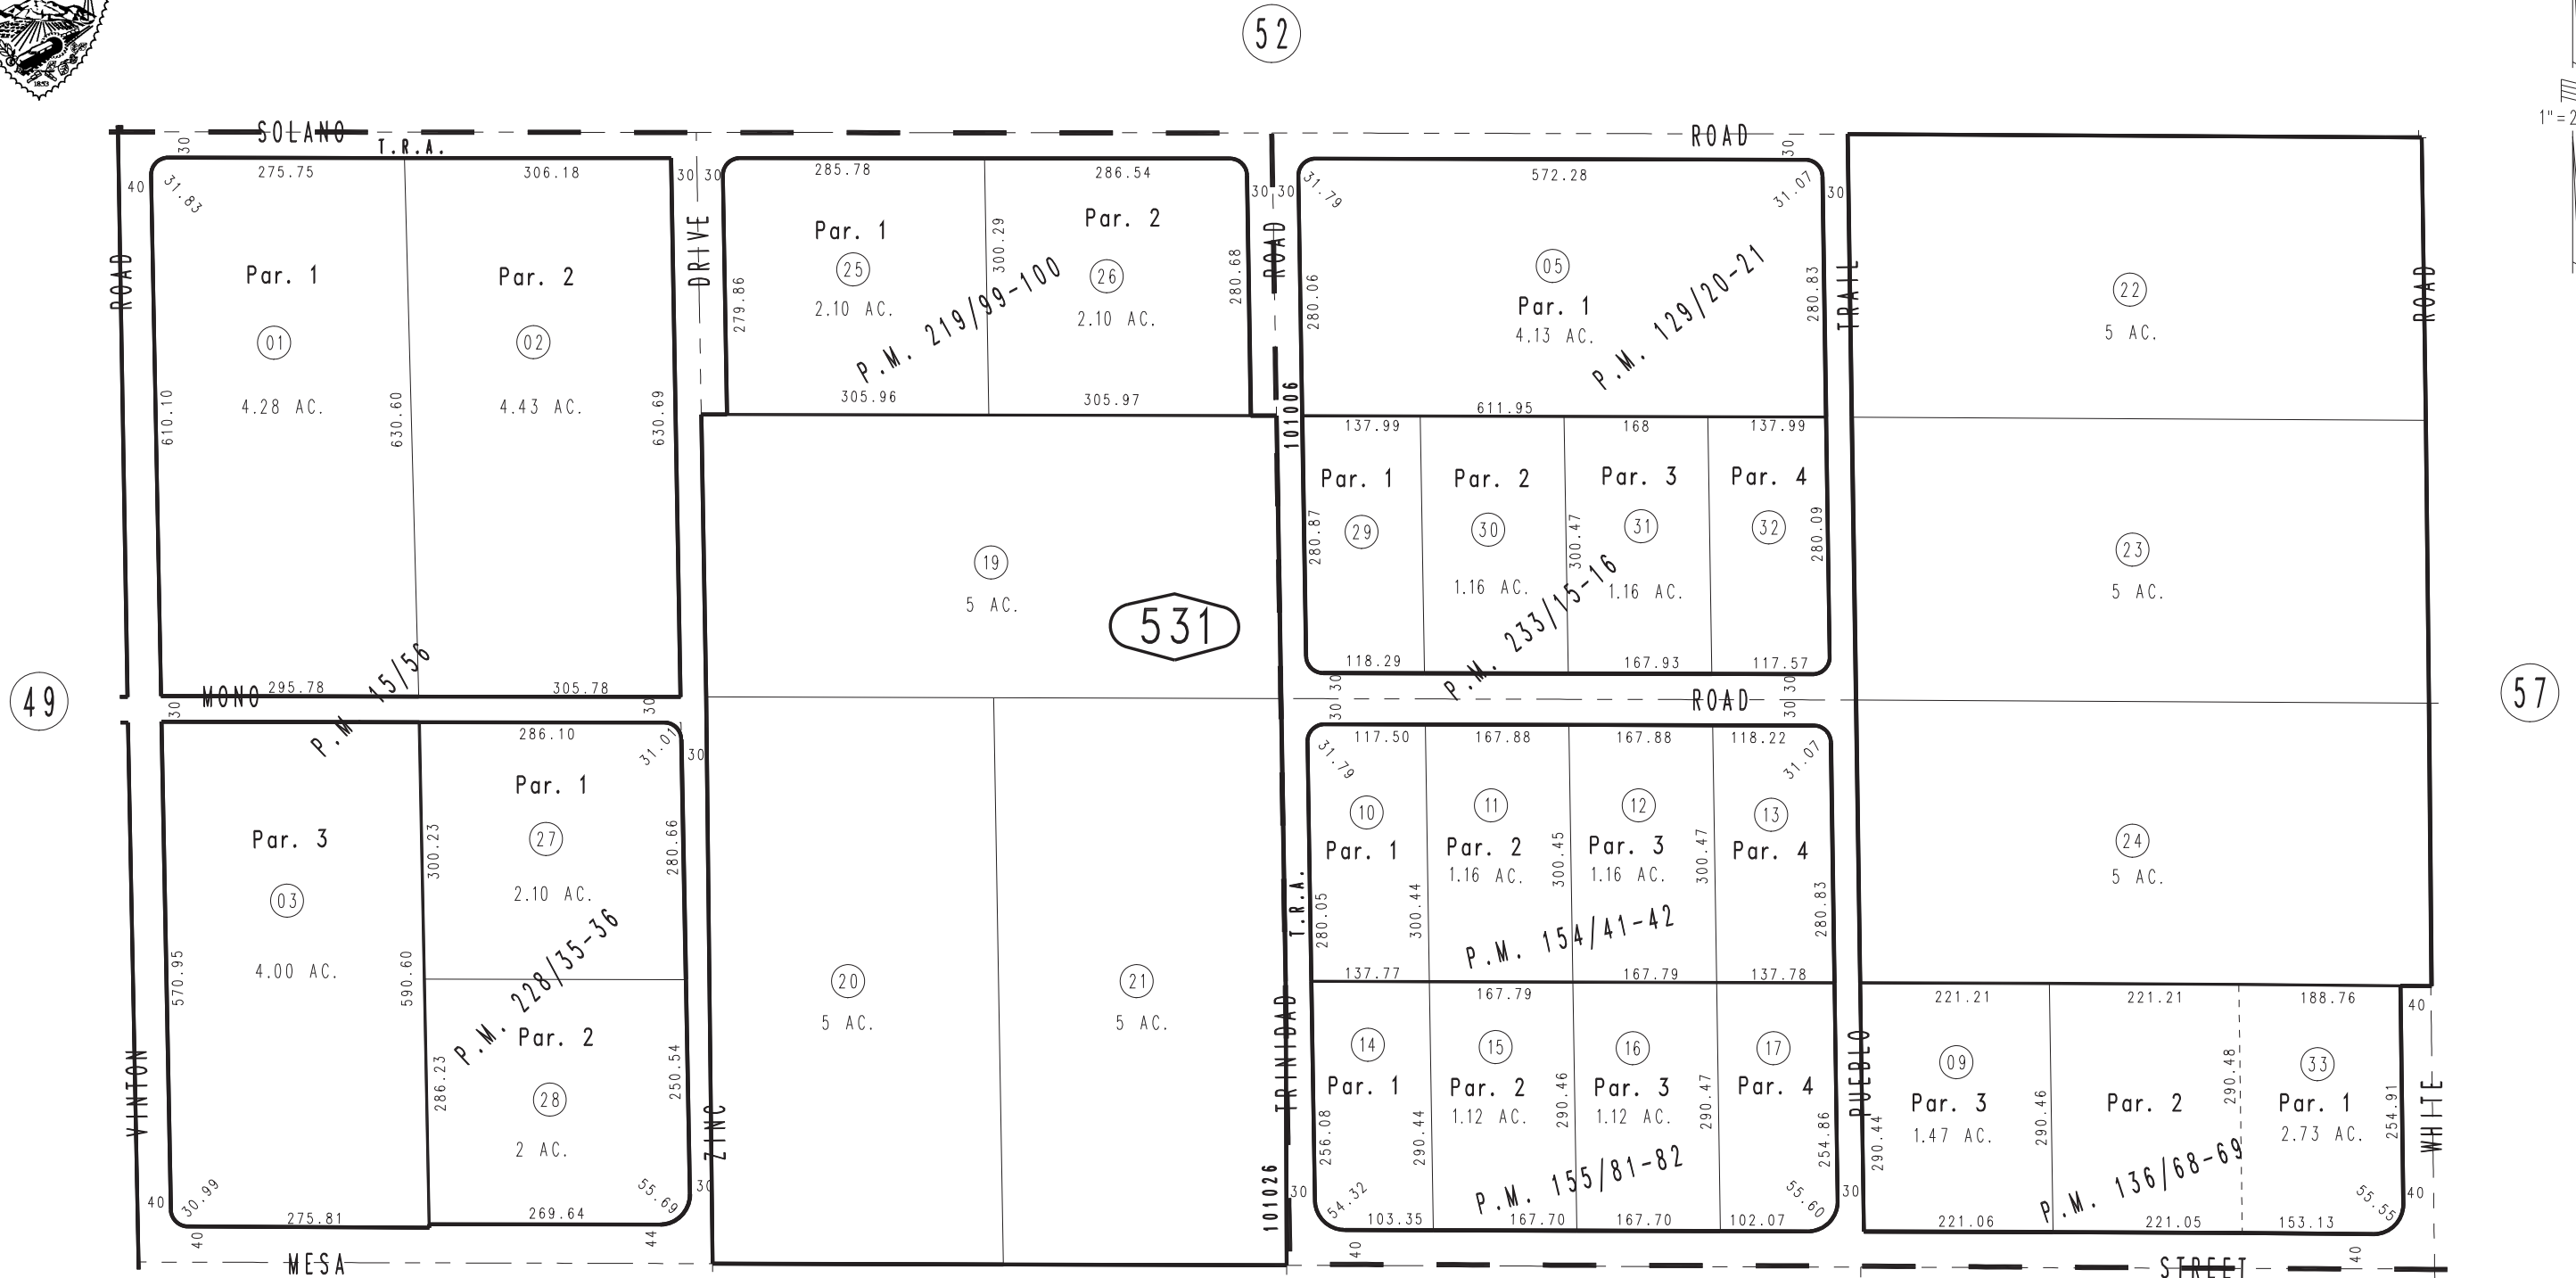

Parcel Map No. 17383, P.M. 228/35-36  
 Parcel Map No. 17329, P.M. 219/99-100  
 Parcel Map No. 12957, P.M. 155/81-82  
 Parcel Map No. 12958, P.M. 154/41-42  
 Parcel Map No. 11751, P.M. 136/68-69  
 Ptn. Parcel Map No. 11388, P.M. 129/20,21  
 Ptn. Parcel Map No. 1796, P.M. 15/56 Parcel Map No. 18063, P.M. 233/15-16