


THIS MAP IS FOR THE PURPOSE
OF AD VALOREM TAXATION ONLY.

Ptn. S.1/2 Fractional Sec.1, T.4N.,R.3W., S.B.B.&M.
Ptn. Colony Acres, Tract No. 3362, M.B. 53/25-26

Apple Valley
Tax Rate Area
54001,54030,54059

3080-02

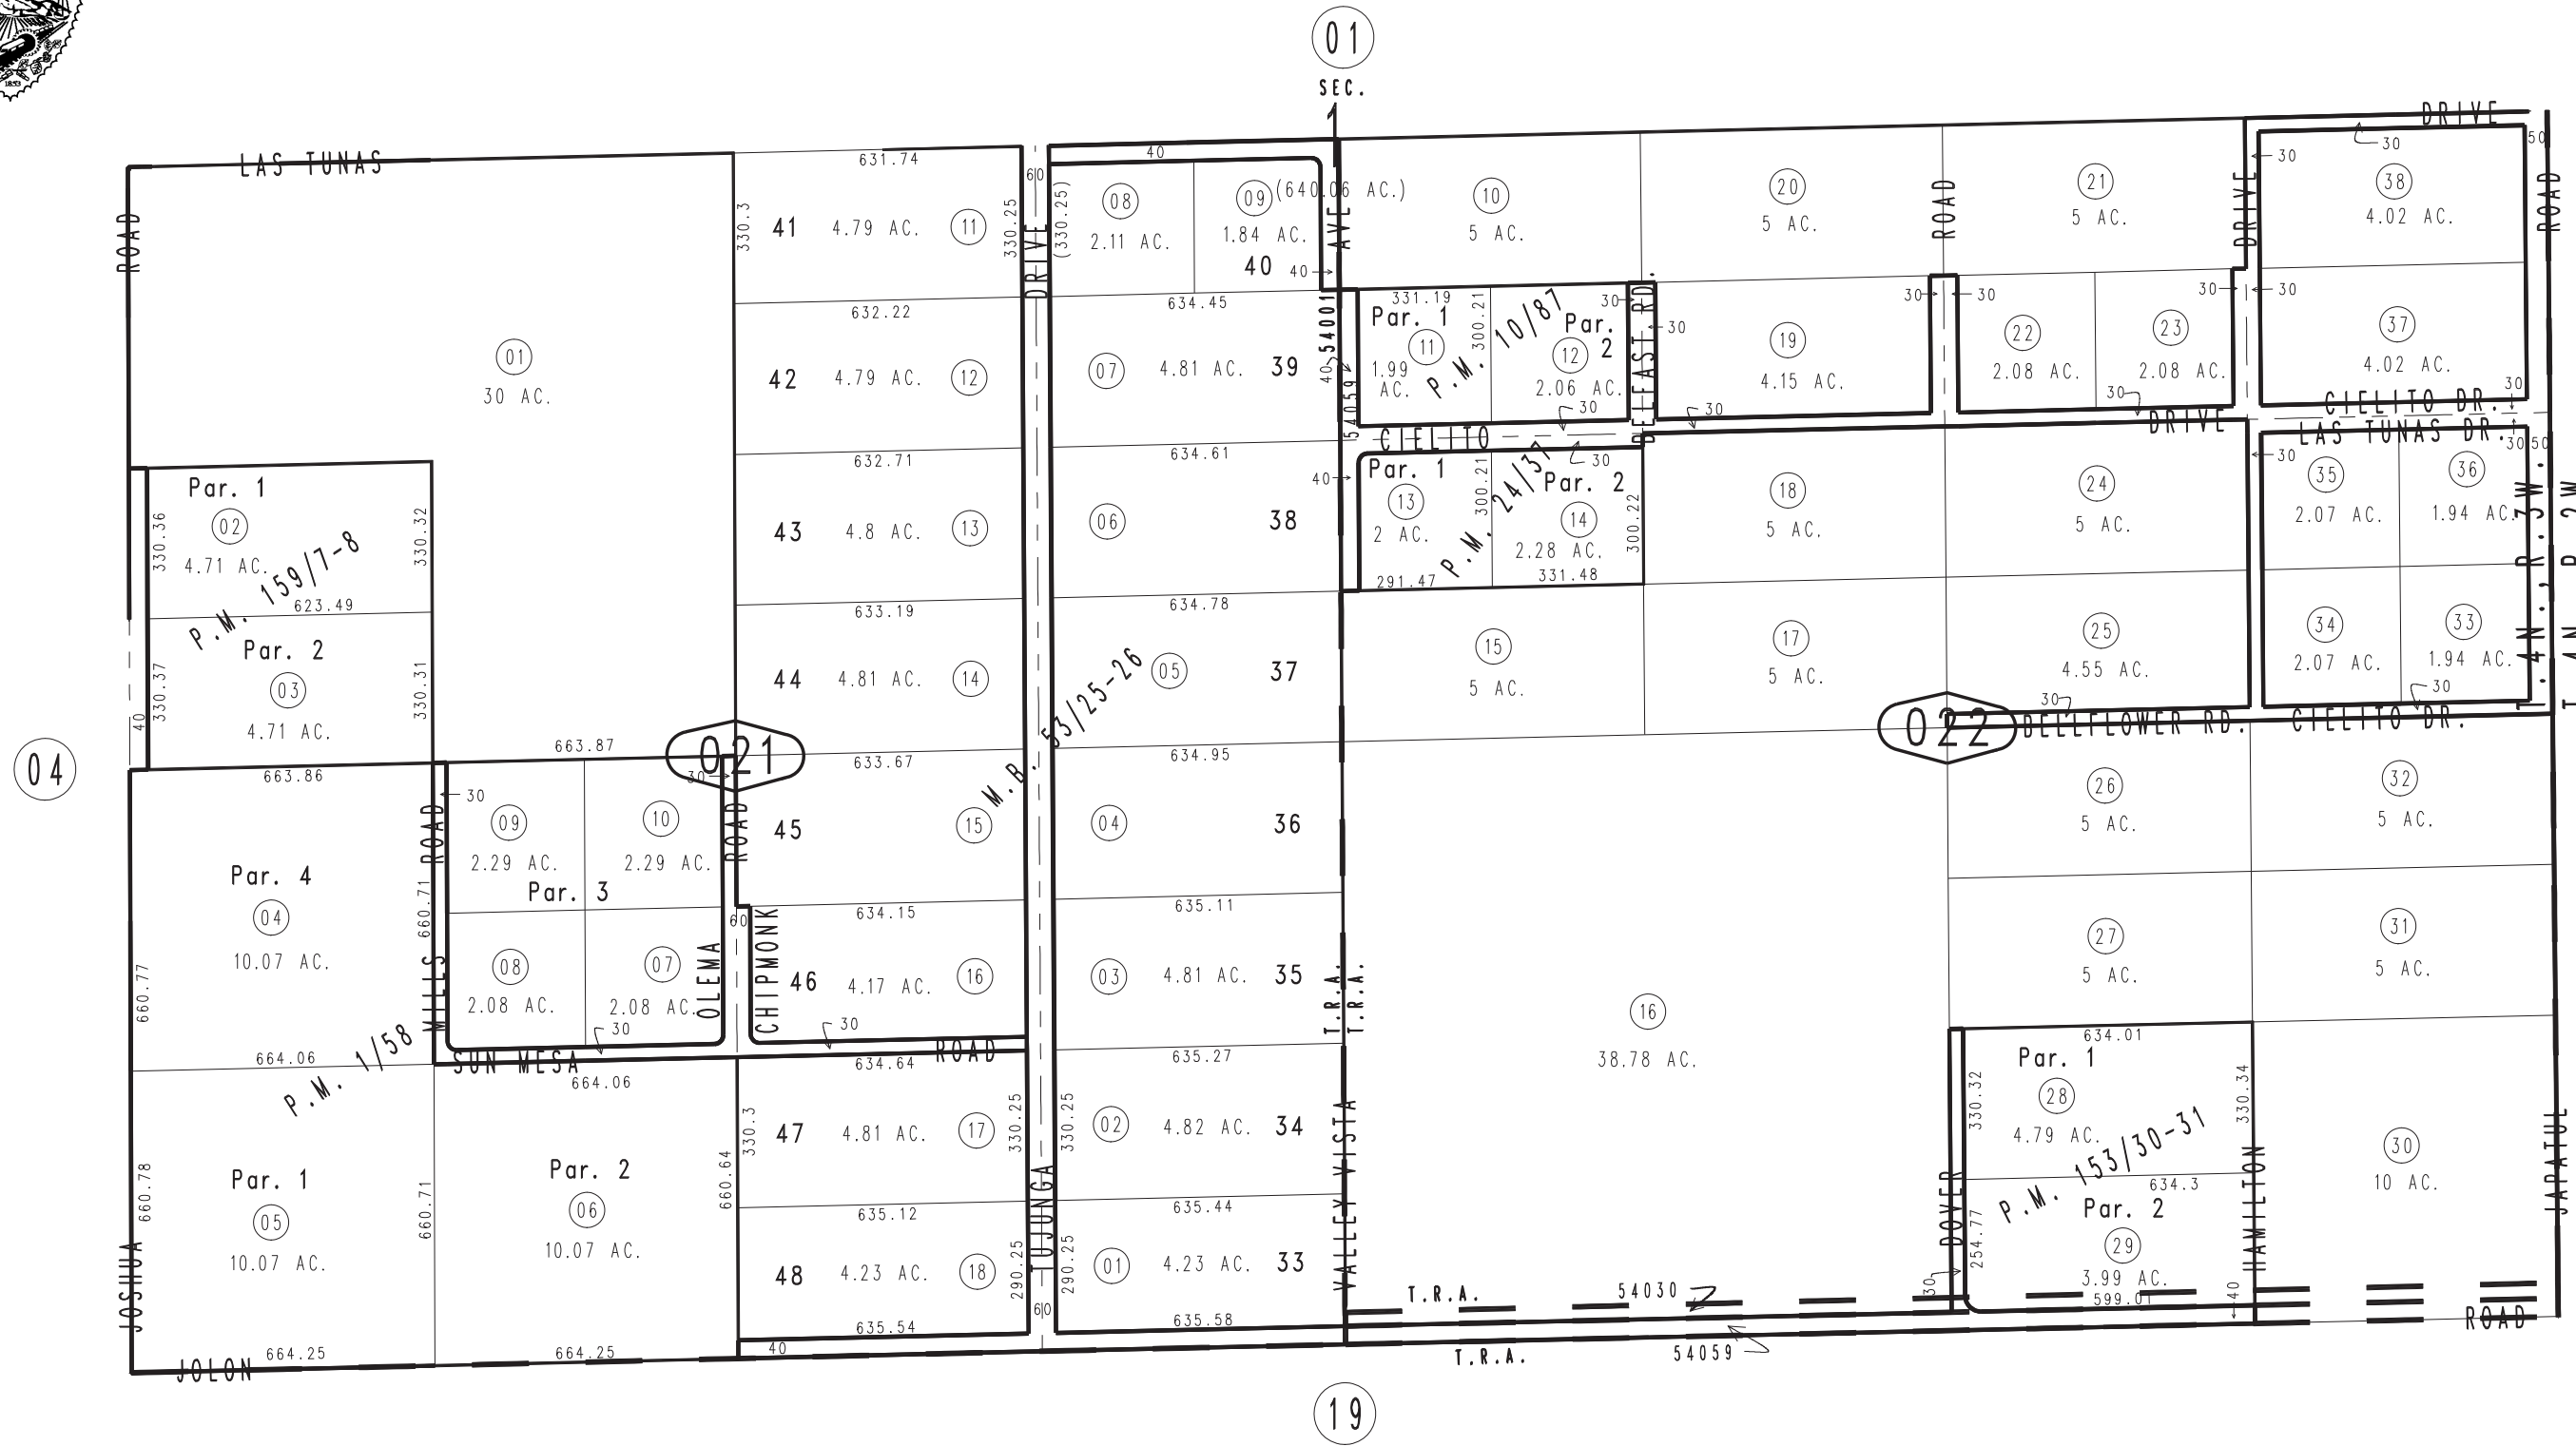

0435
01

Parcel Map No. 13206, P.M. 159/7-8
Parcel Map No. 13063, P.M. 153/30-31
Parcel Map No. 2706, P.M. 24/37
Parcel Map No. 1001, P.M. 10/87
Parcel Map No. 46, P.M. 1/58

September 2010 KC

Assessor's Map
Book 3080 Page 02
San Bernardino County

REVISED
07/08/20 KA