


THIS MAP IS FOR THE PURPOSE  
OF AD VALOREM TAXATION ONLY.

Ptn. S.1/2, N.W.1/4, Sec. 27, T.5N.,R.3W., S.B.M.

Town of Apple Valley 3087-35  
Tax Rate Area  
21077

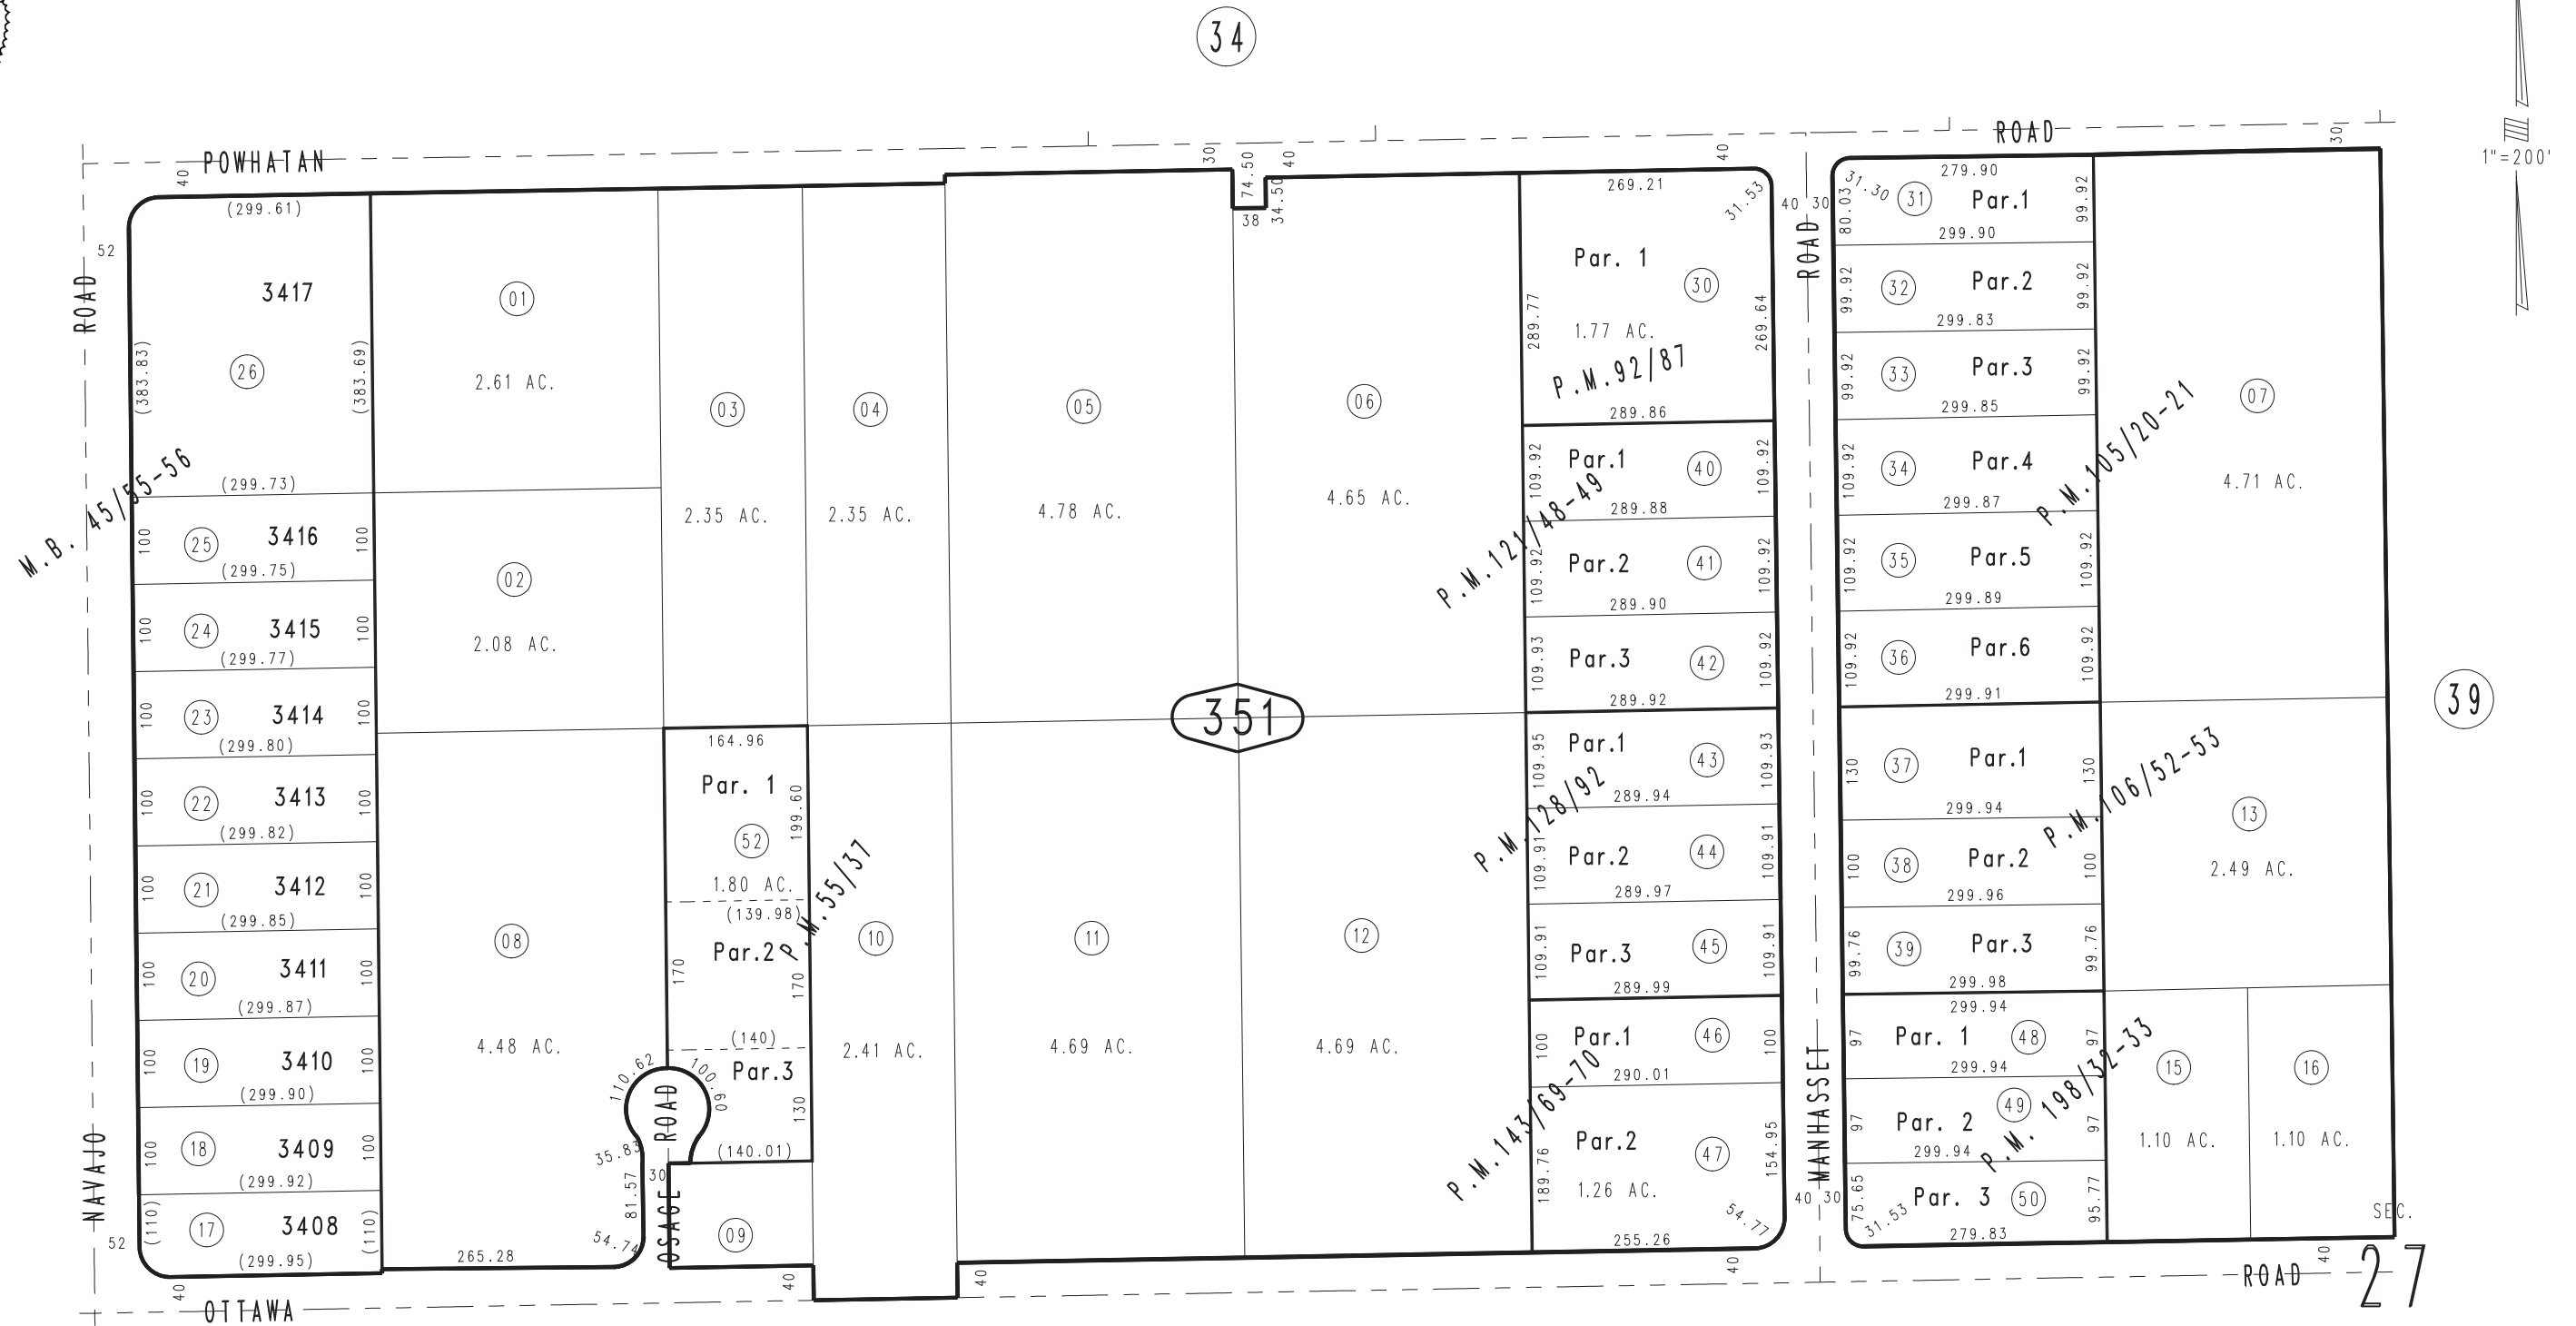

Parcel Map No. 11896, P.M.143/69-70  
 Parcel Map No. 10831, P.M.128/92  
 Parcel Map No. 10861, P.M.121/48-49  
 Parcel Map No. 9926, P.M.106/52-53  
 Parcel Map No. 9786, P.M.105/20-21  
 Ptn. Parcel Map No. 8698, P.M.92/87  
 Parcel Map No. 5649, P.M.55-37  
 Ptn. Apple Valley Ranchos, No.9, Tract No. 3477, M.B.45/55-56

Parcel Map No. 14874. P.M. 198/32-33

FEBRUARY 1999

Assessor's Map  
 Book 3087 Page 35  
 San Bernardino County

REVISED  
 03/06/13 LH  
 05/20/13 KA  
 08/28/14 GW  
 08/29/14 GW  
 09/18/15 RU