
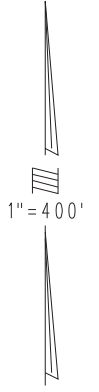


THIS MAP IS FOR THE PURPOSE
OF AD VALOREM TAXATION ONLY.

Ptn. N.1/2 Sec. 34, T.5N.,R.4W., S.B.M.

City of Victorville
Tax Rate Area
12057 12058

3091 - 19

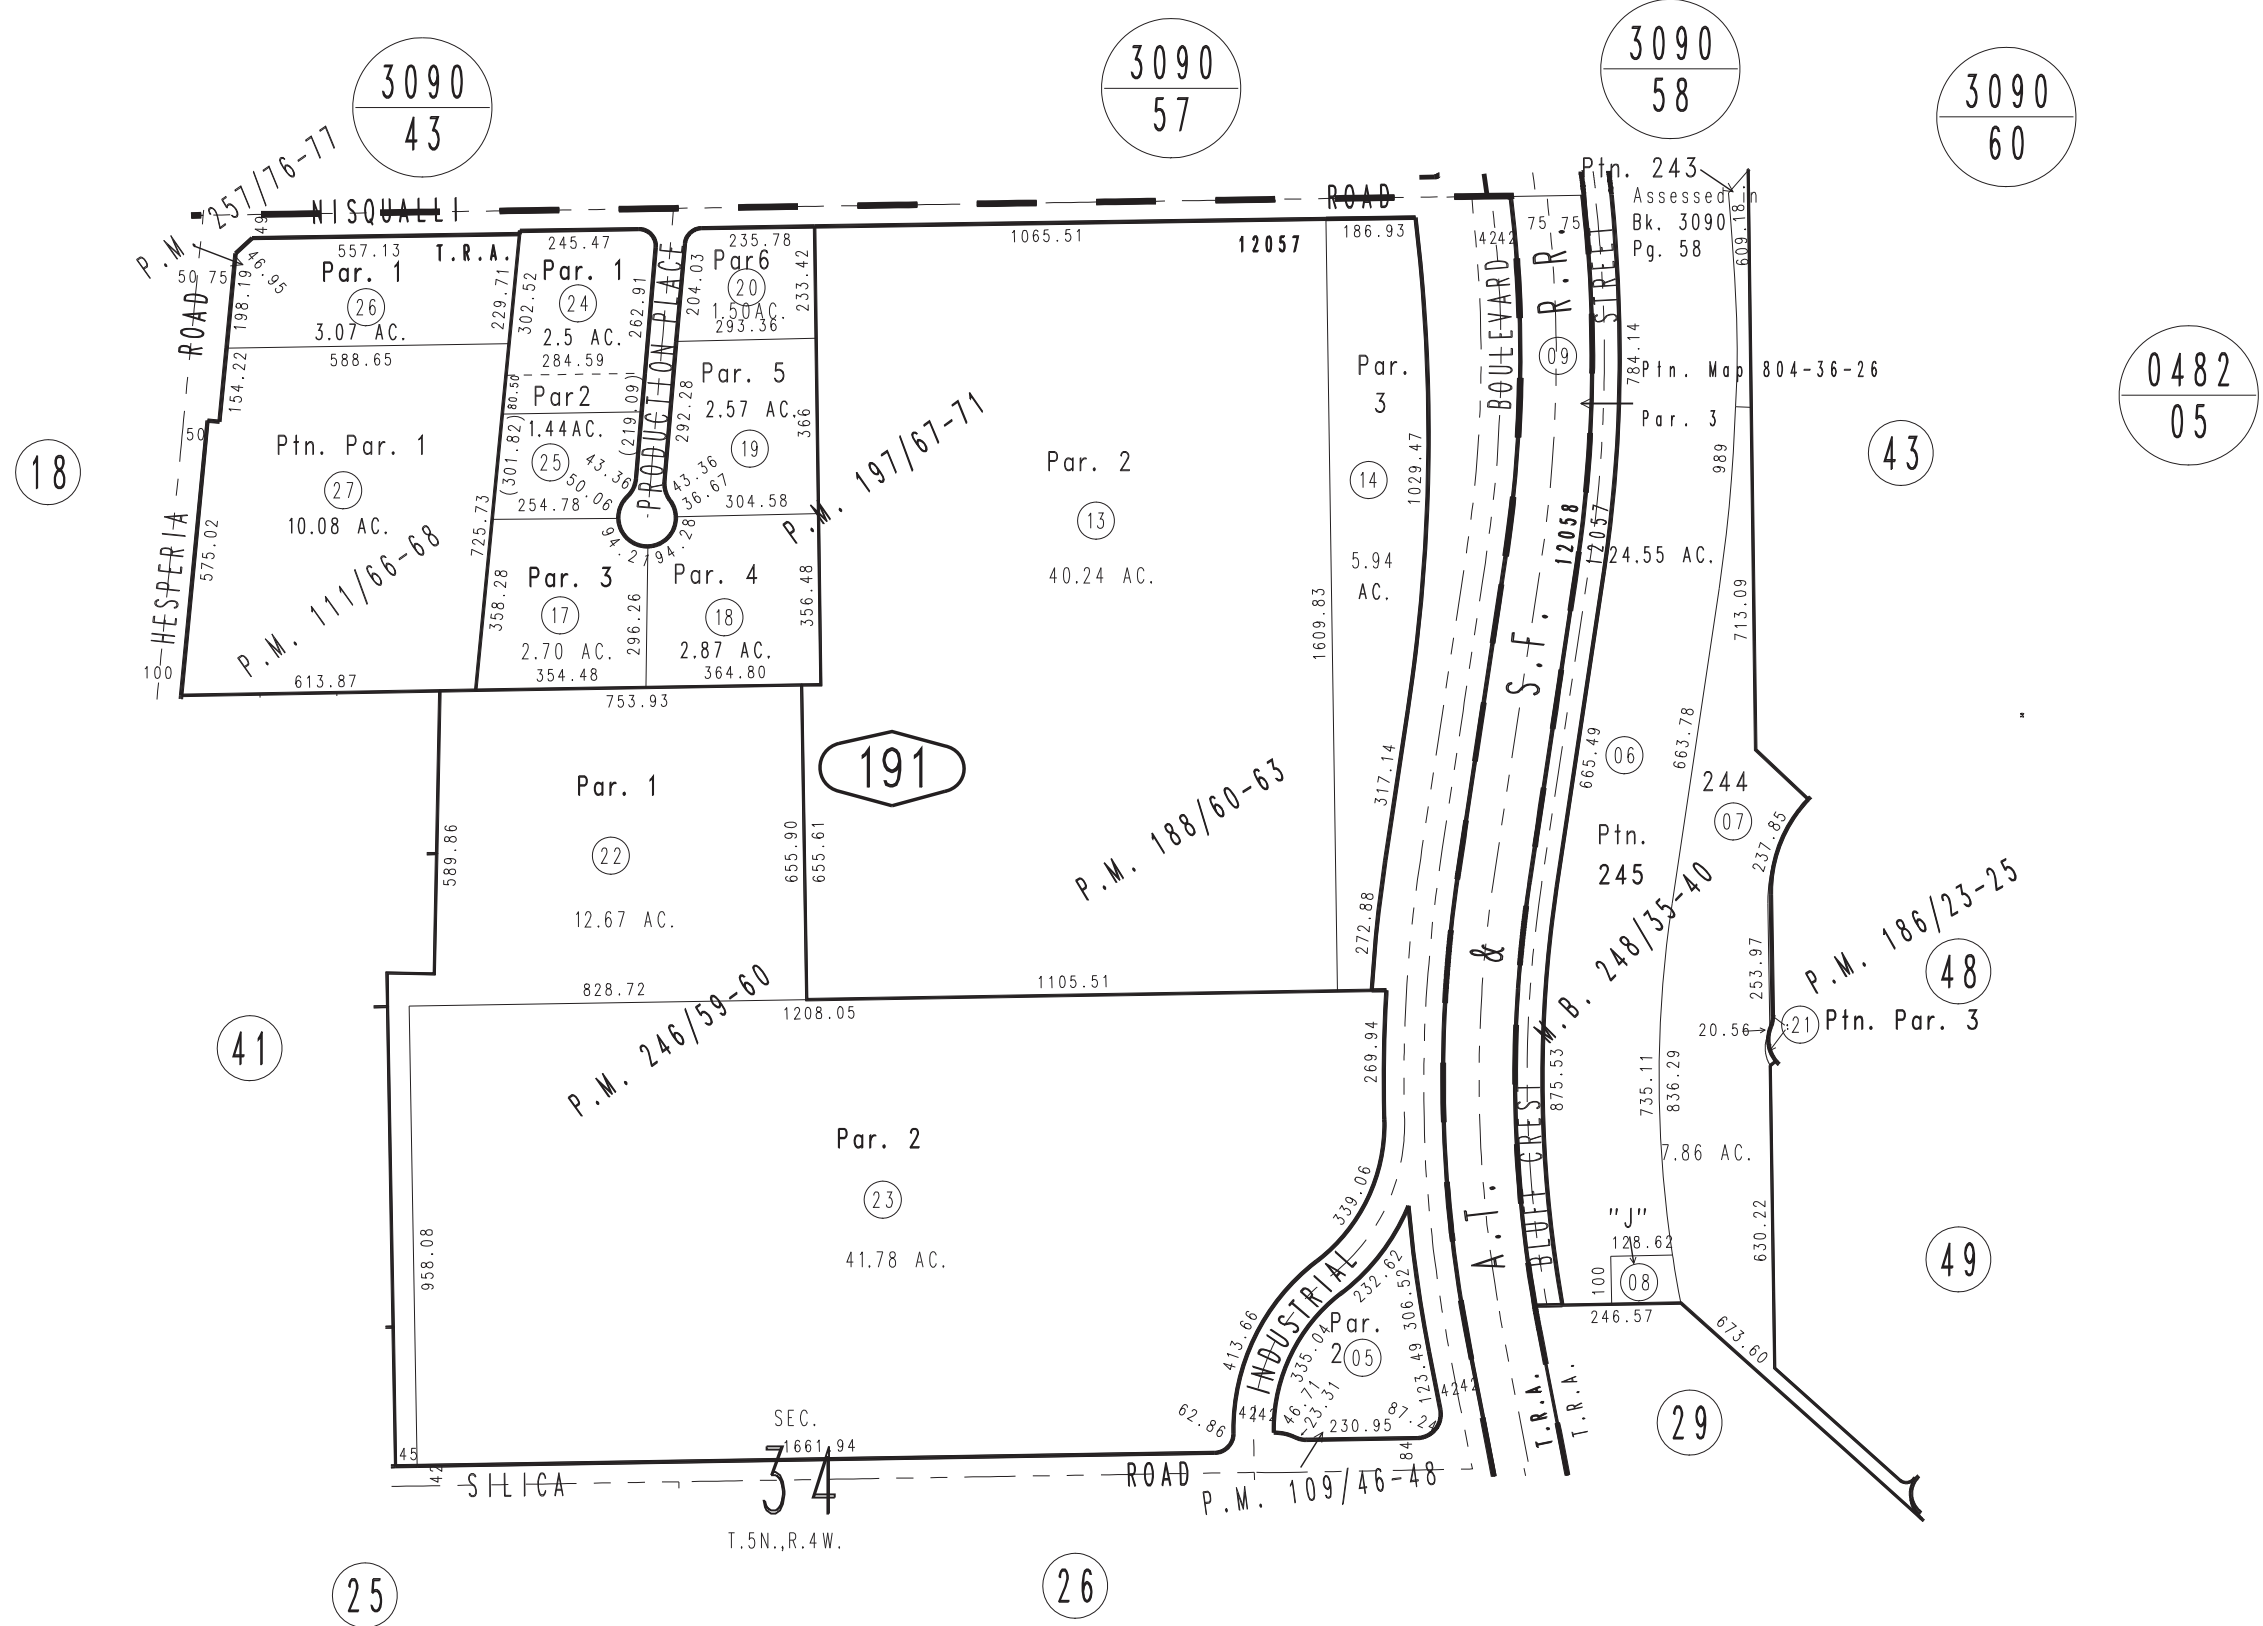

Parcel Map No. 15332, P.M. 188/60-63
Ptn. Parcel Map No. 15183, P.M. 186/23-25
Parcel Map No. 10344, P.M. 111/66-68
Ptn. Parcel Map No. 10073, P.M. 109/46-48
Ptn. Tract No. 14499-2, M.B. 248/35-40

Parcel Map No. 20254, P.M. 257/76-77
Parcel Map No. 19696, P.M. 246/59-60
Parcel Map No. 15791, P.M. 197/67-71

Assessor's Map
Book 3091 Page 19
San Bernardino County

DECEMBER 1993

REVISED
11/19/21 KA