


THIS MAP IS FOR THE PURPOSE OF AD VALOREM TAXATION ONLY.

N.1/2, S.E.1/4, Sec. 33, T.5N., R.6W.,S.B.M.

Phelan-Wrightwood
Joint Unified
Tax Rate Area
101024

3097-22

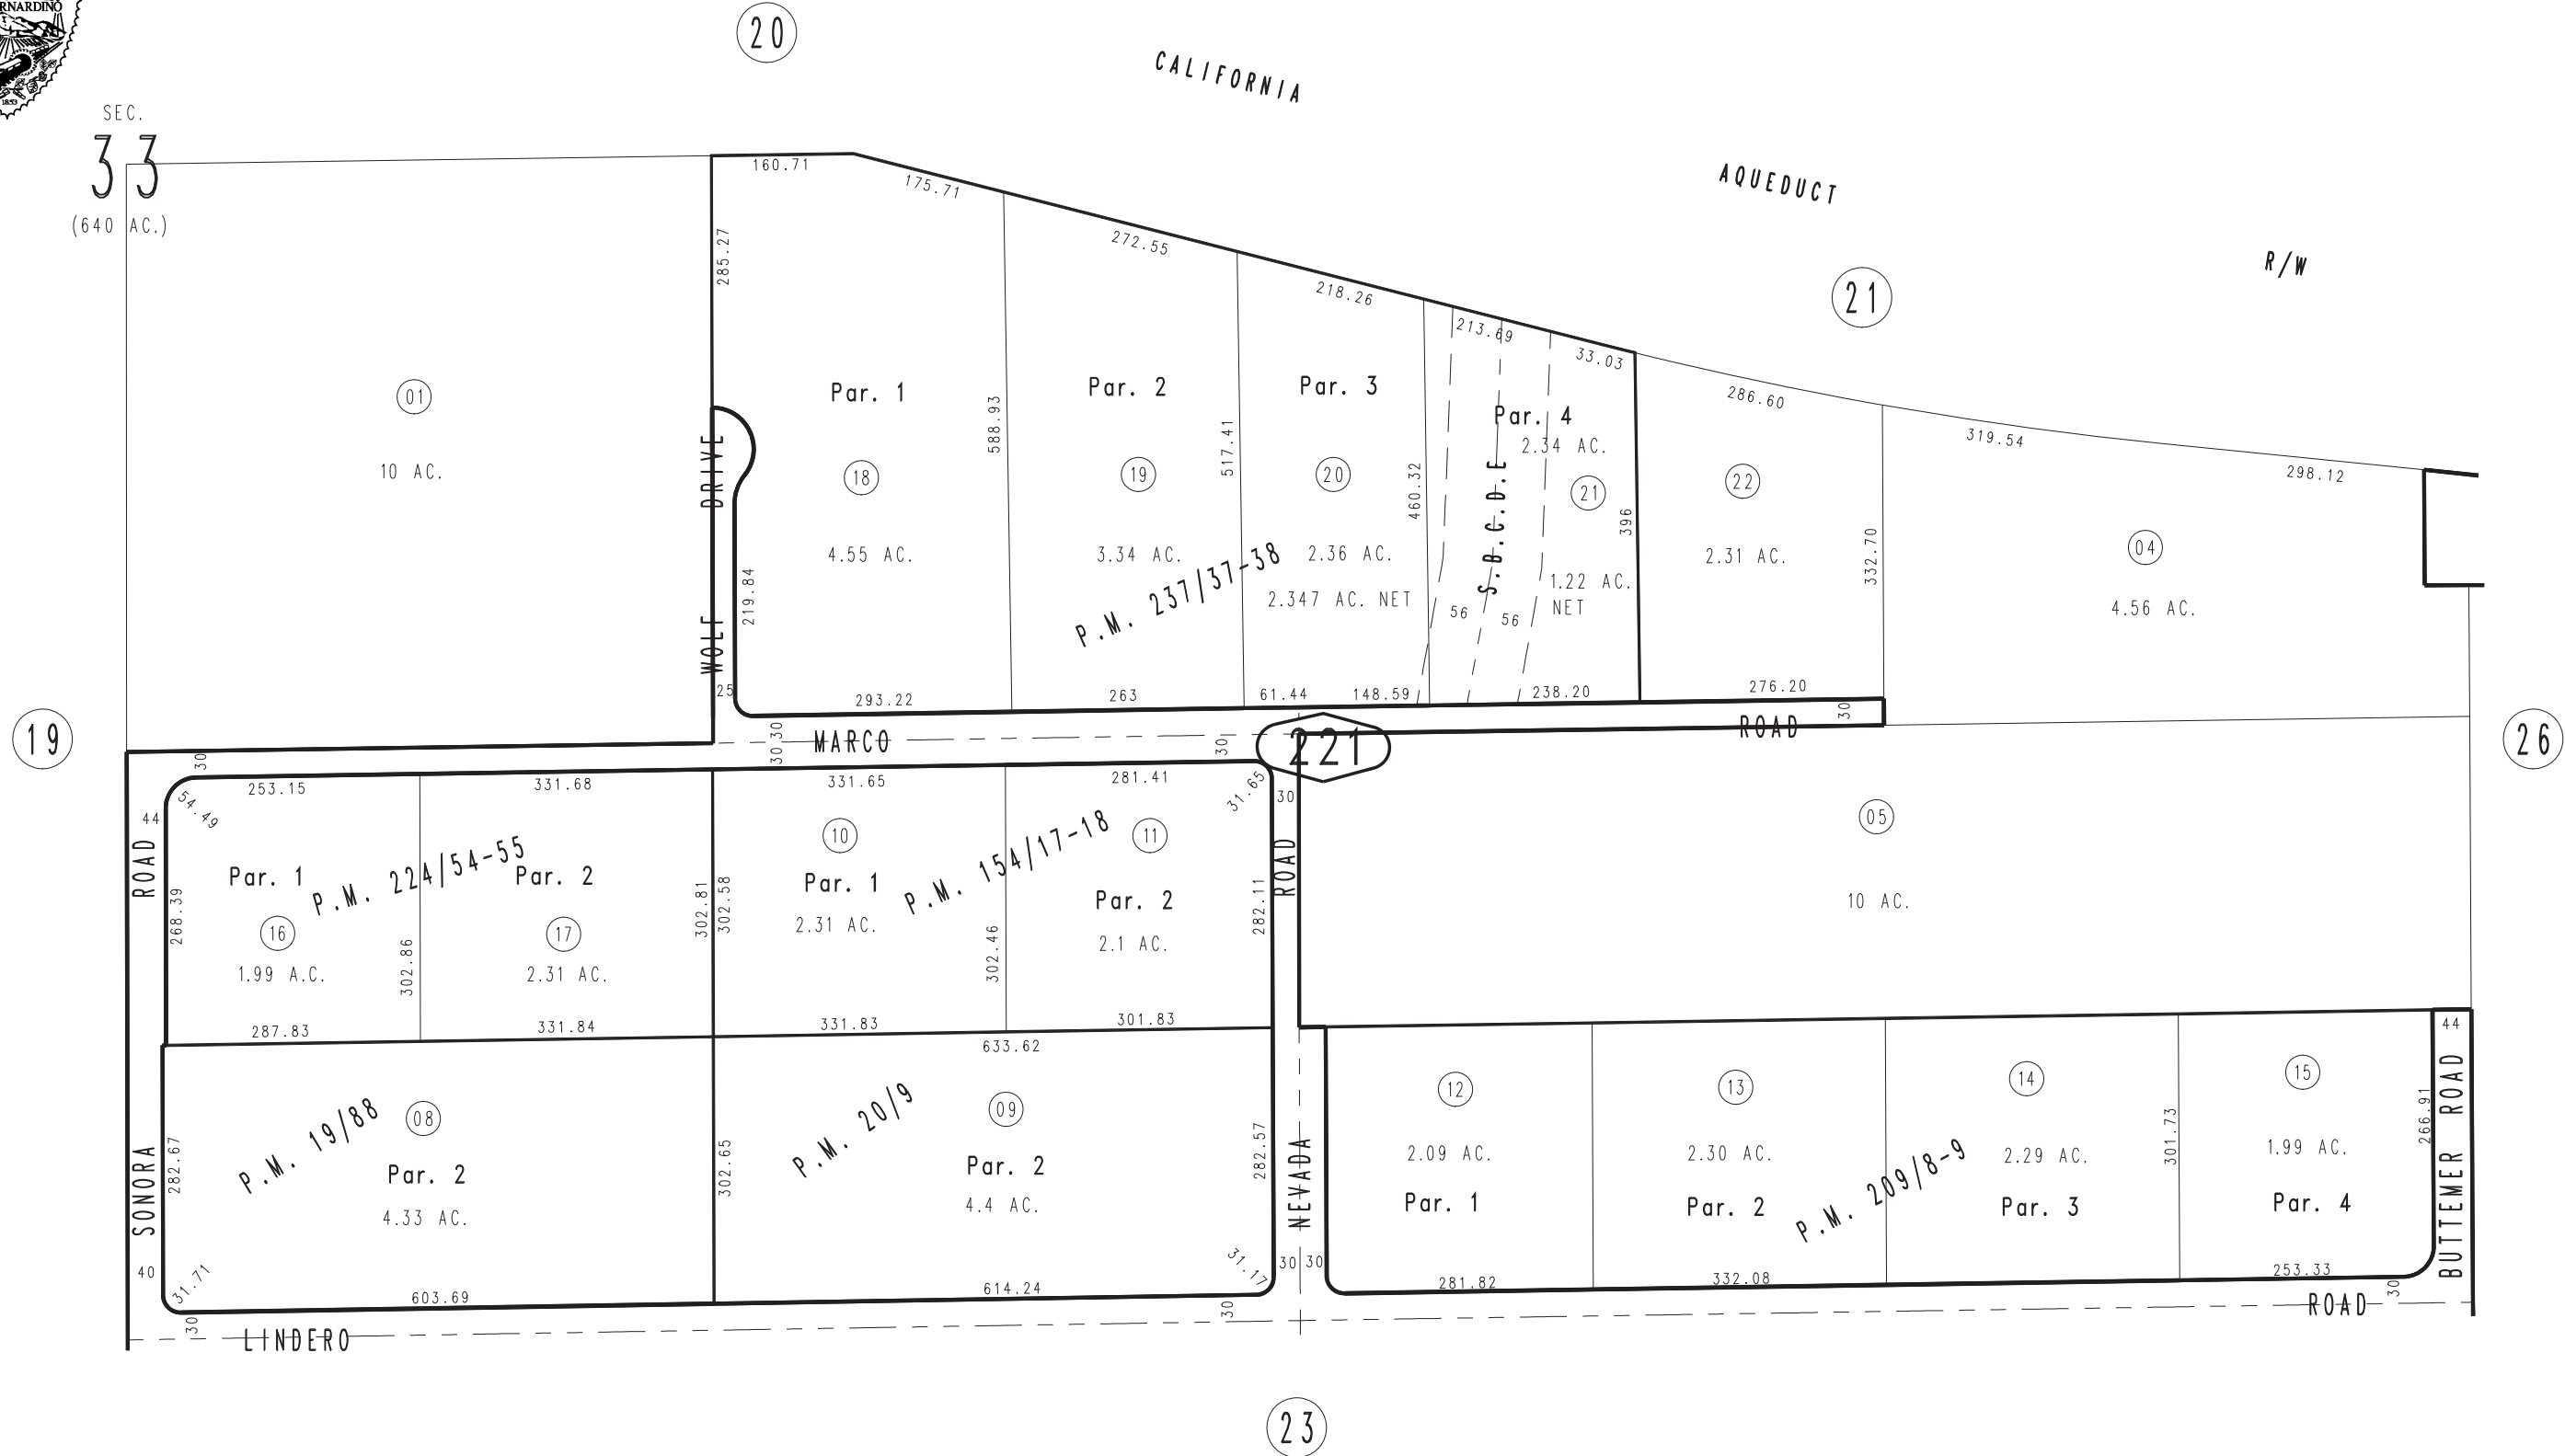

Parcel Map No. 17339, P.M. 237/37-38
 Parcel Map No. 17400, P.M. 224/54-55
 Parcel Map No. 16583, P.M. 209/8-9
 Parcel Map No. 13197, P.M. 154/17-18
 Ptn. Parcel Map No. 2222, P.M. 20/9
 Parcel Map No. 2246, P.M. 19/88

Aug.1992

Assessor's Map
 Book 3097 Page 22
 San Bernardino County

REVISED
 03/10/10 LH
 04/28/10 RM
 10/21/10 KC