
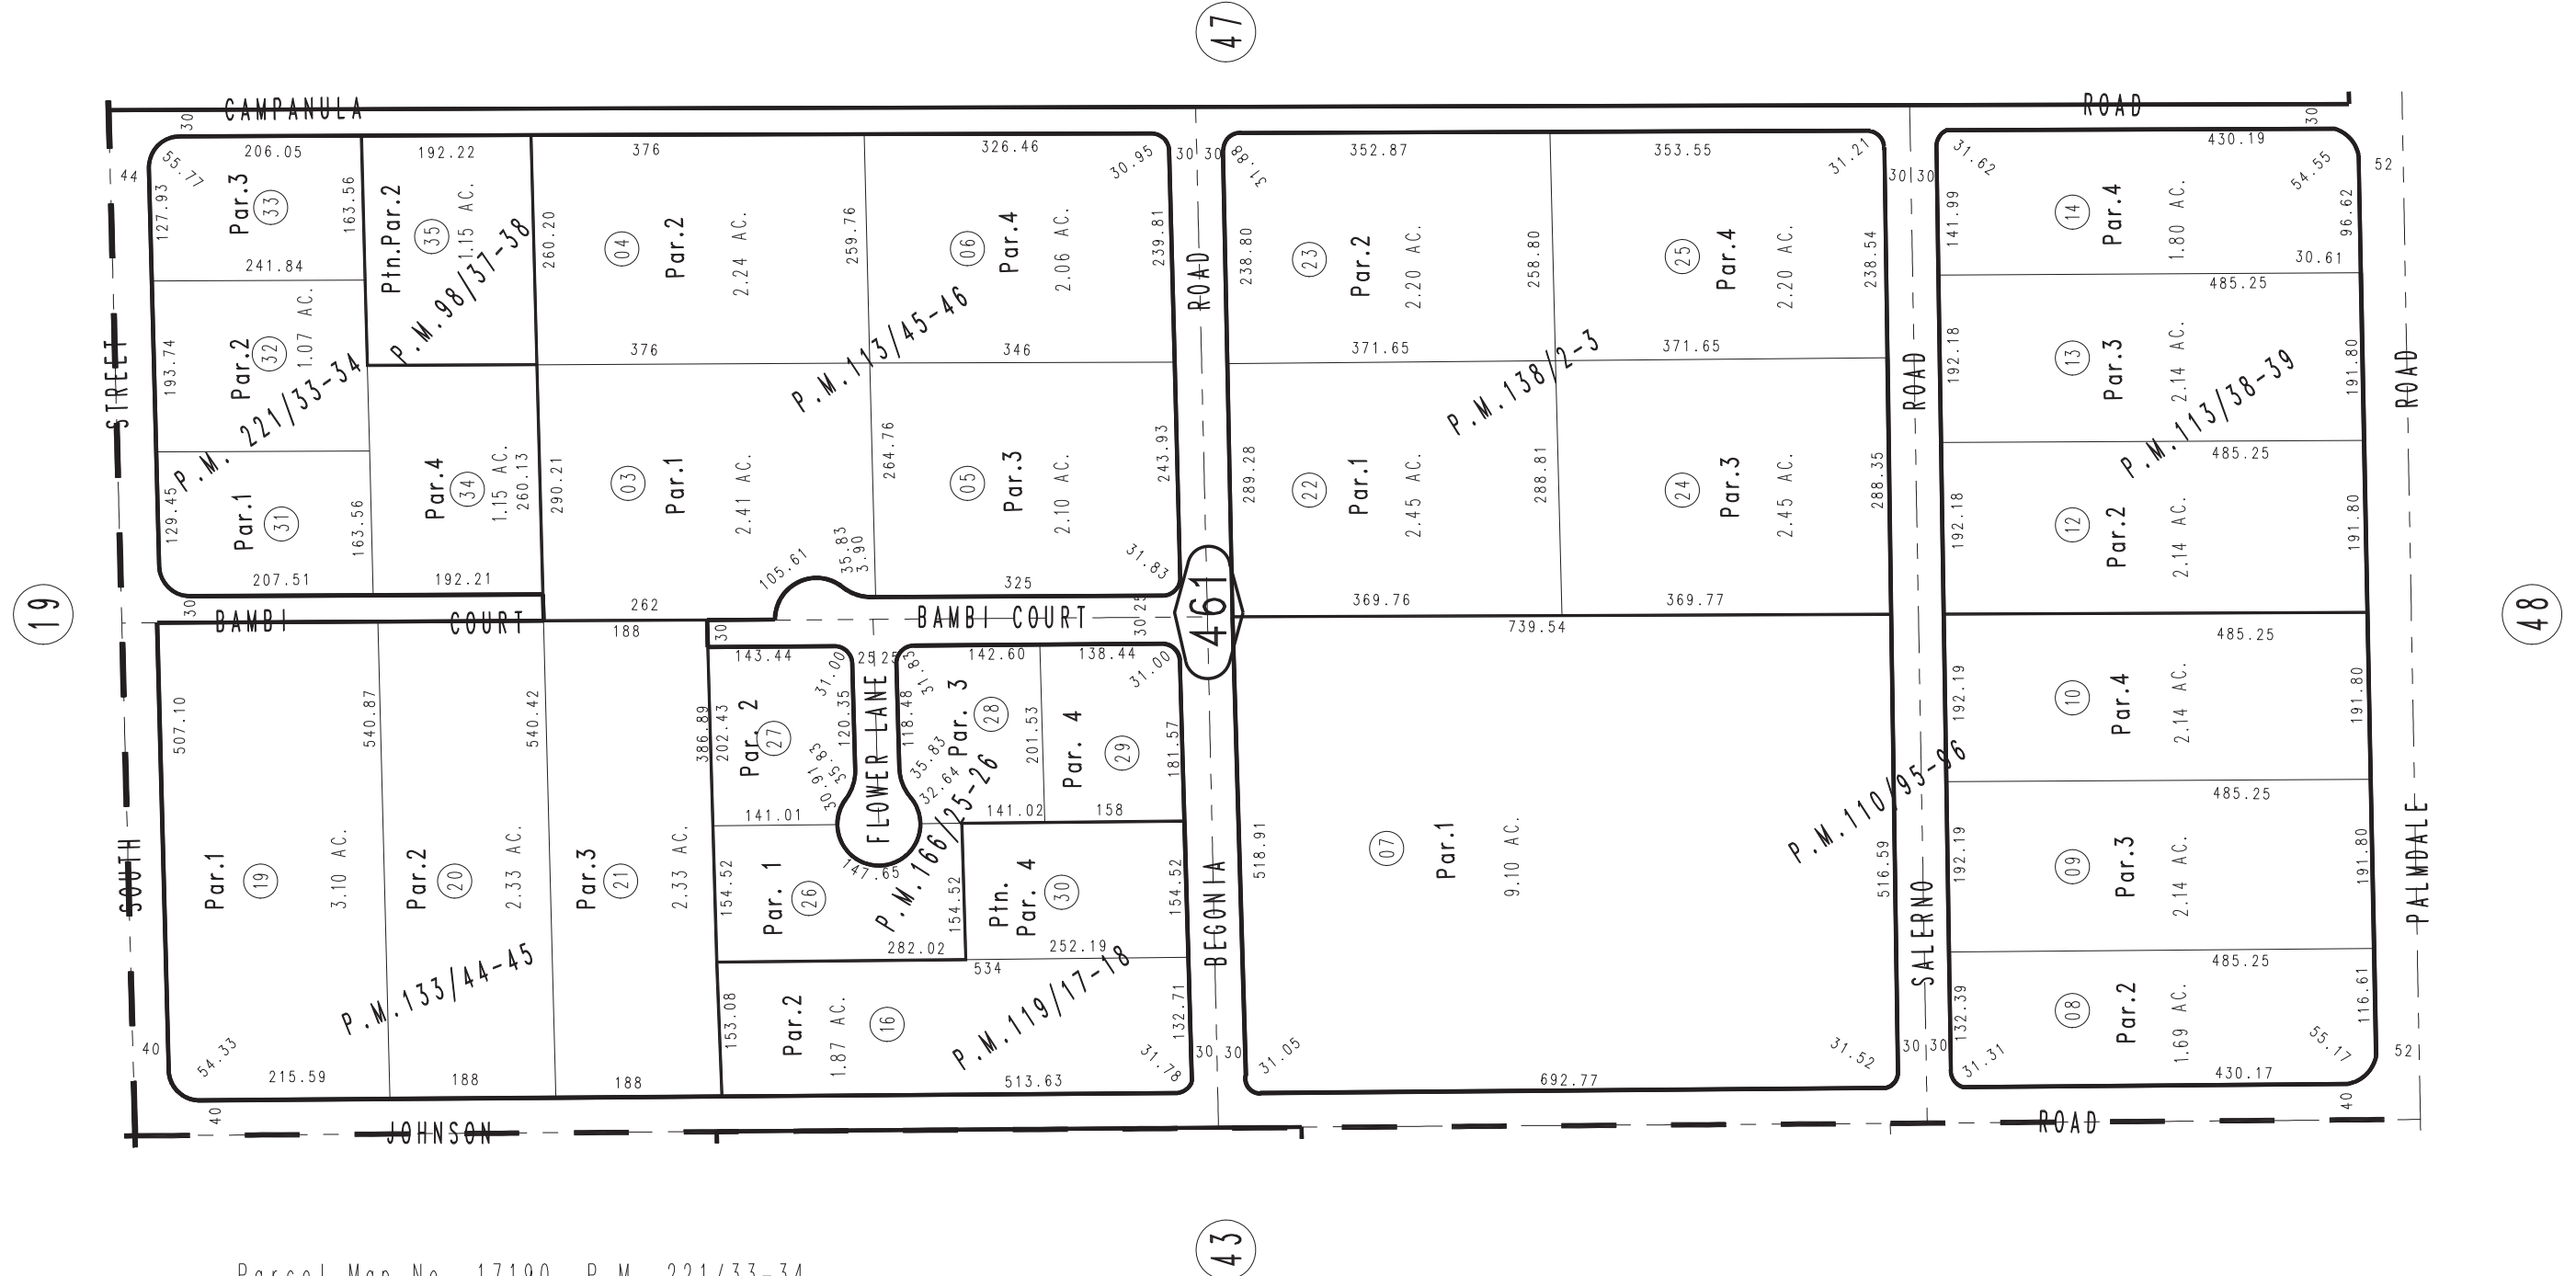


THIS MAP IS FOR THE PURPOSE
OF AD VALOREM TAXATION ONLY.

Ptn. Parcel Map No. 8972, P.M. 98/37-38

Adelanto Out
Tax Rate Area
51020

3101 - 46

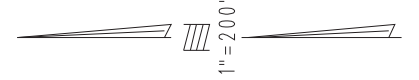

- Parcel Map No. 17190, P.M. 221/33-34
- Parcel Map No. 14080, P.M. 166/25-26
- Parcel Map No. 11439, P.M. 138/2-3
- Parcel Map No. 11378, P.M. 133/44-45
- Ptn. Parcel Map No. 10196, P.M. 119/17-18
- Parcel Map No. 9861, P.M. 113/45-46
- Ptn. Parcel Map No. 9797, P.M. 113/38-39
- Parcel Map No. 9826, P.M. 110/95-96

JUNE 1987

Ptn. N.W. 1/4, Sec. 19
T.5N., R.6W.

Assessor's Map
Book 3101 Page 46
San Bernardino County

REVISED
07/25/07 RU