
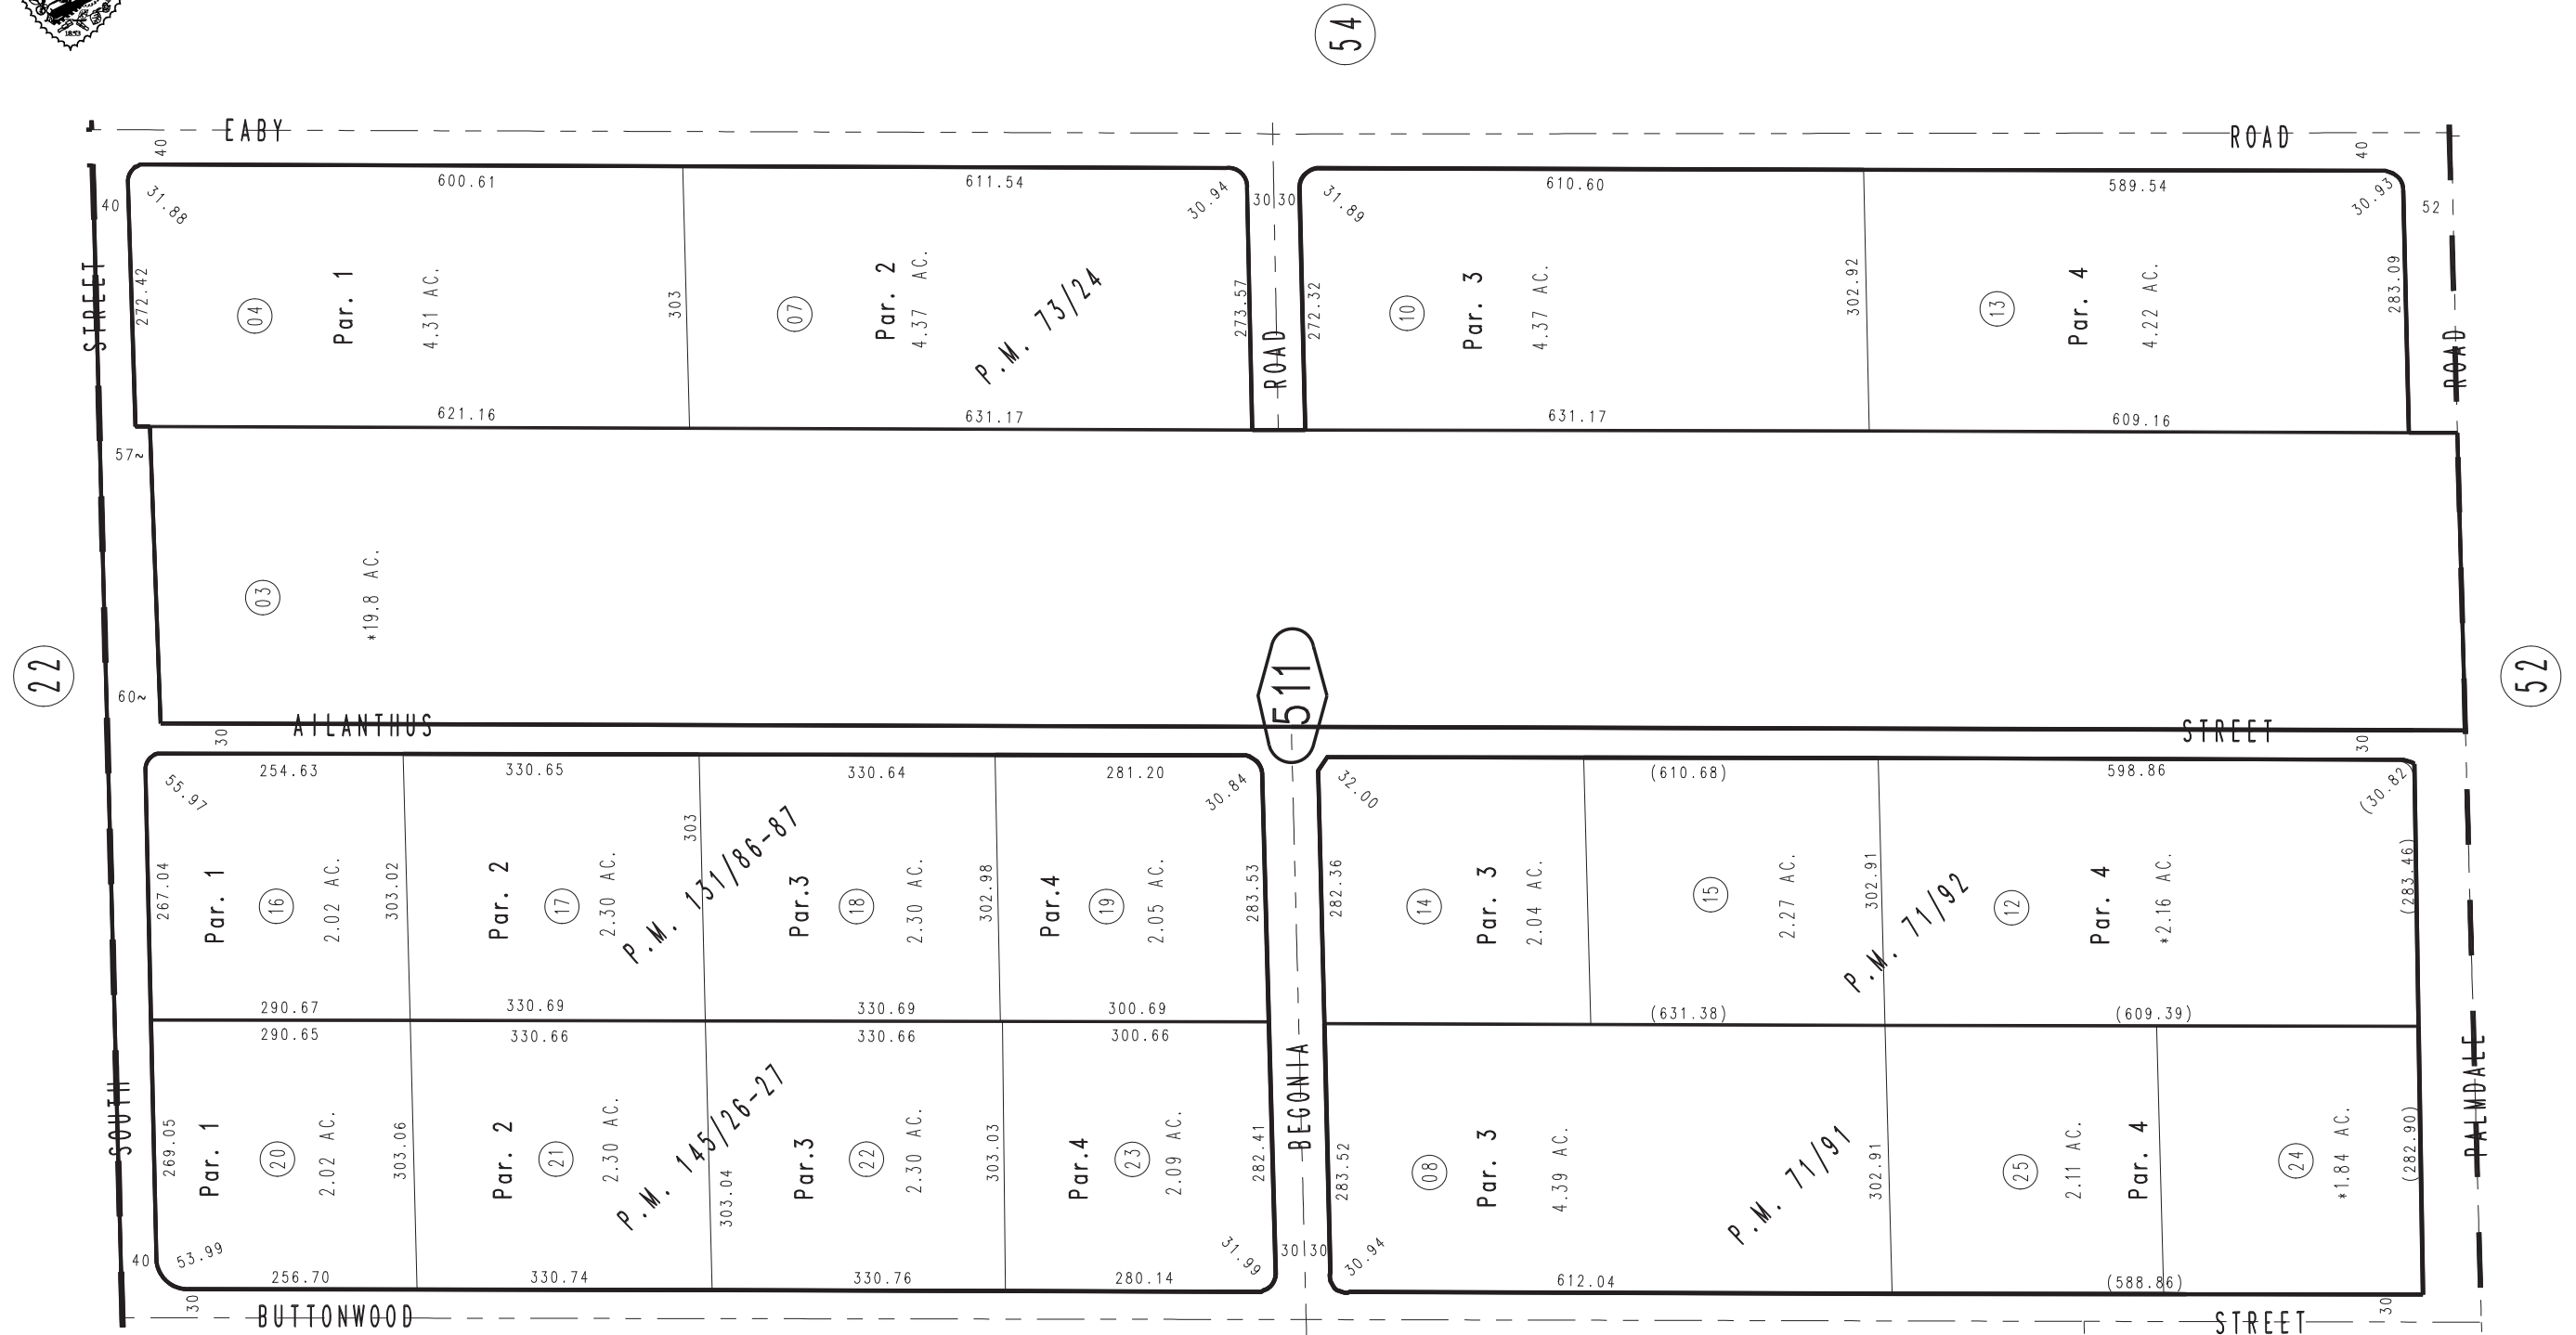


THIS MAP IS FOR THE PURPOSE
OF AD VALOREM TAXATION ONLY.

E.1/2, N.E.1/4, Fract'l. Sec.19, T.5N.,R.6W.,S.B.M.

Adelanto Out
Tax Rate Area
51020

3101 - 51

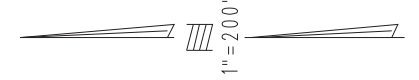

* ACREAGE PER CAL-TRANS MAP RW000225-37

JUNE 1987

Parcel Map No. 12266, P.M.145/26-27
 Parcel Map No. 11320, P.M.131/86-87
 Parcel Map No. 7249, P.M.73/24
 Parcel Map No. 7232, P.M.71/92
 Ptn. Parcel Map No. 7227, P.M.71/91

Assessor's Map
 Book 3101 Page 51
 San Bernardino County

REVISED
 01/30/17 GW
 06/08/17 KA