


THIS MAP IS FOR THE PURPOSE OF AD VALOREM TAXATION ONLY.

N.1/2, S.E.1/4 & Ptn. S.1/2, N.E.1/4, Sec. 20, T.5N., R.6W., S.B.M.

Snowline Jt. Unif. Adelanto Out Tax Rate Area 101024,51020

3101 - 60

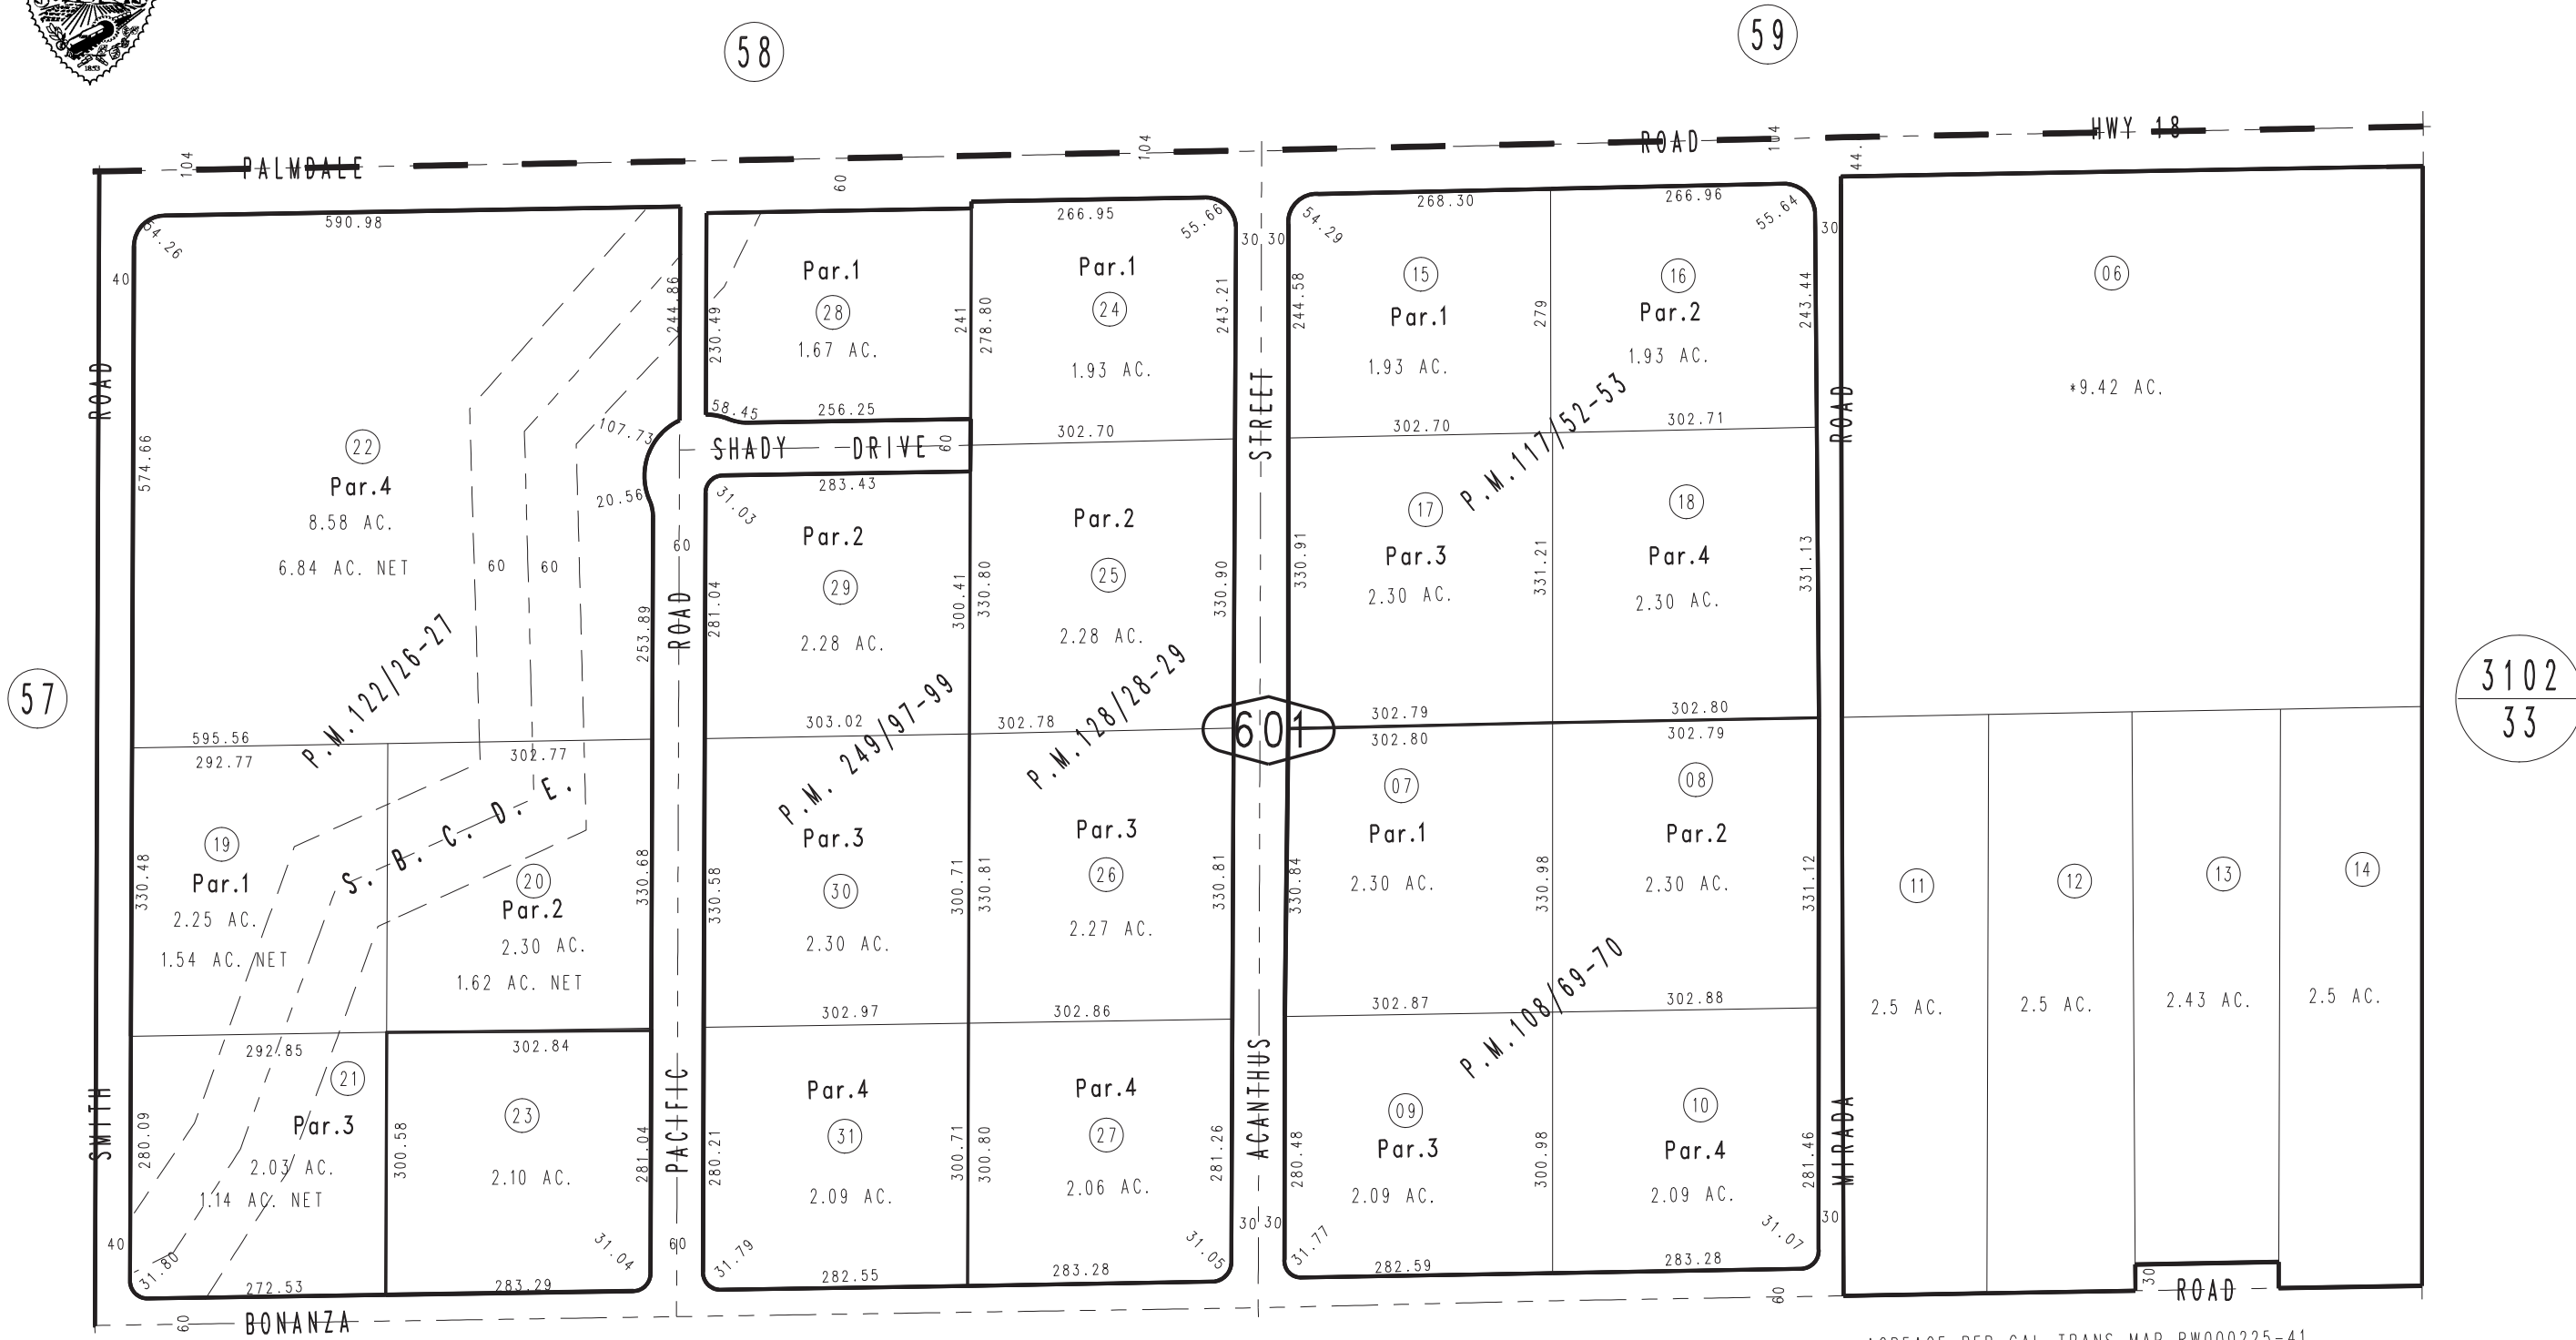

* ACREAGE PER CAL-TRANS MAP RW000225-41

JUNE 1987

- Parcel Map No. 17289, P.M. 249/97-99
- Parcel Map No. 11433, P.M. 128/28-29
- Parcel Map No. 10681, P.M. 117/52-53
- Parcel Map No. 10849, P.M. 122/26-27
- Parcel Map No. 10036, P.M. 108/69-70

Assessor's Map Book 3101 Page 60 San Bernardino County

REVISED
 01/30/17 GW-MC
 01/31/17 GW
 05/08/18 KA