


THIS MAP IS FOR THE PURPOSE OF AD VALOREM TAXATION ONLY.

N.1/2, N.W.1/4, Sec. 22, T.5N., R.6W.

Adelanto Out
Tax Rate Area
51019

3102 - 36

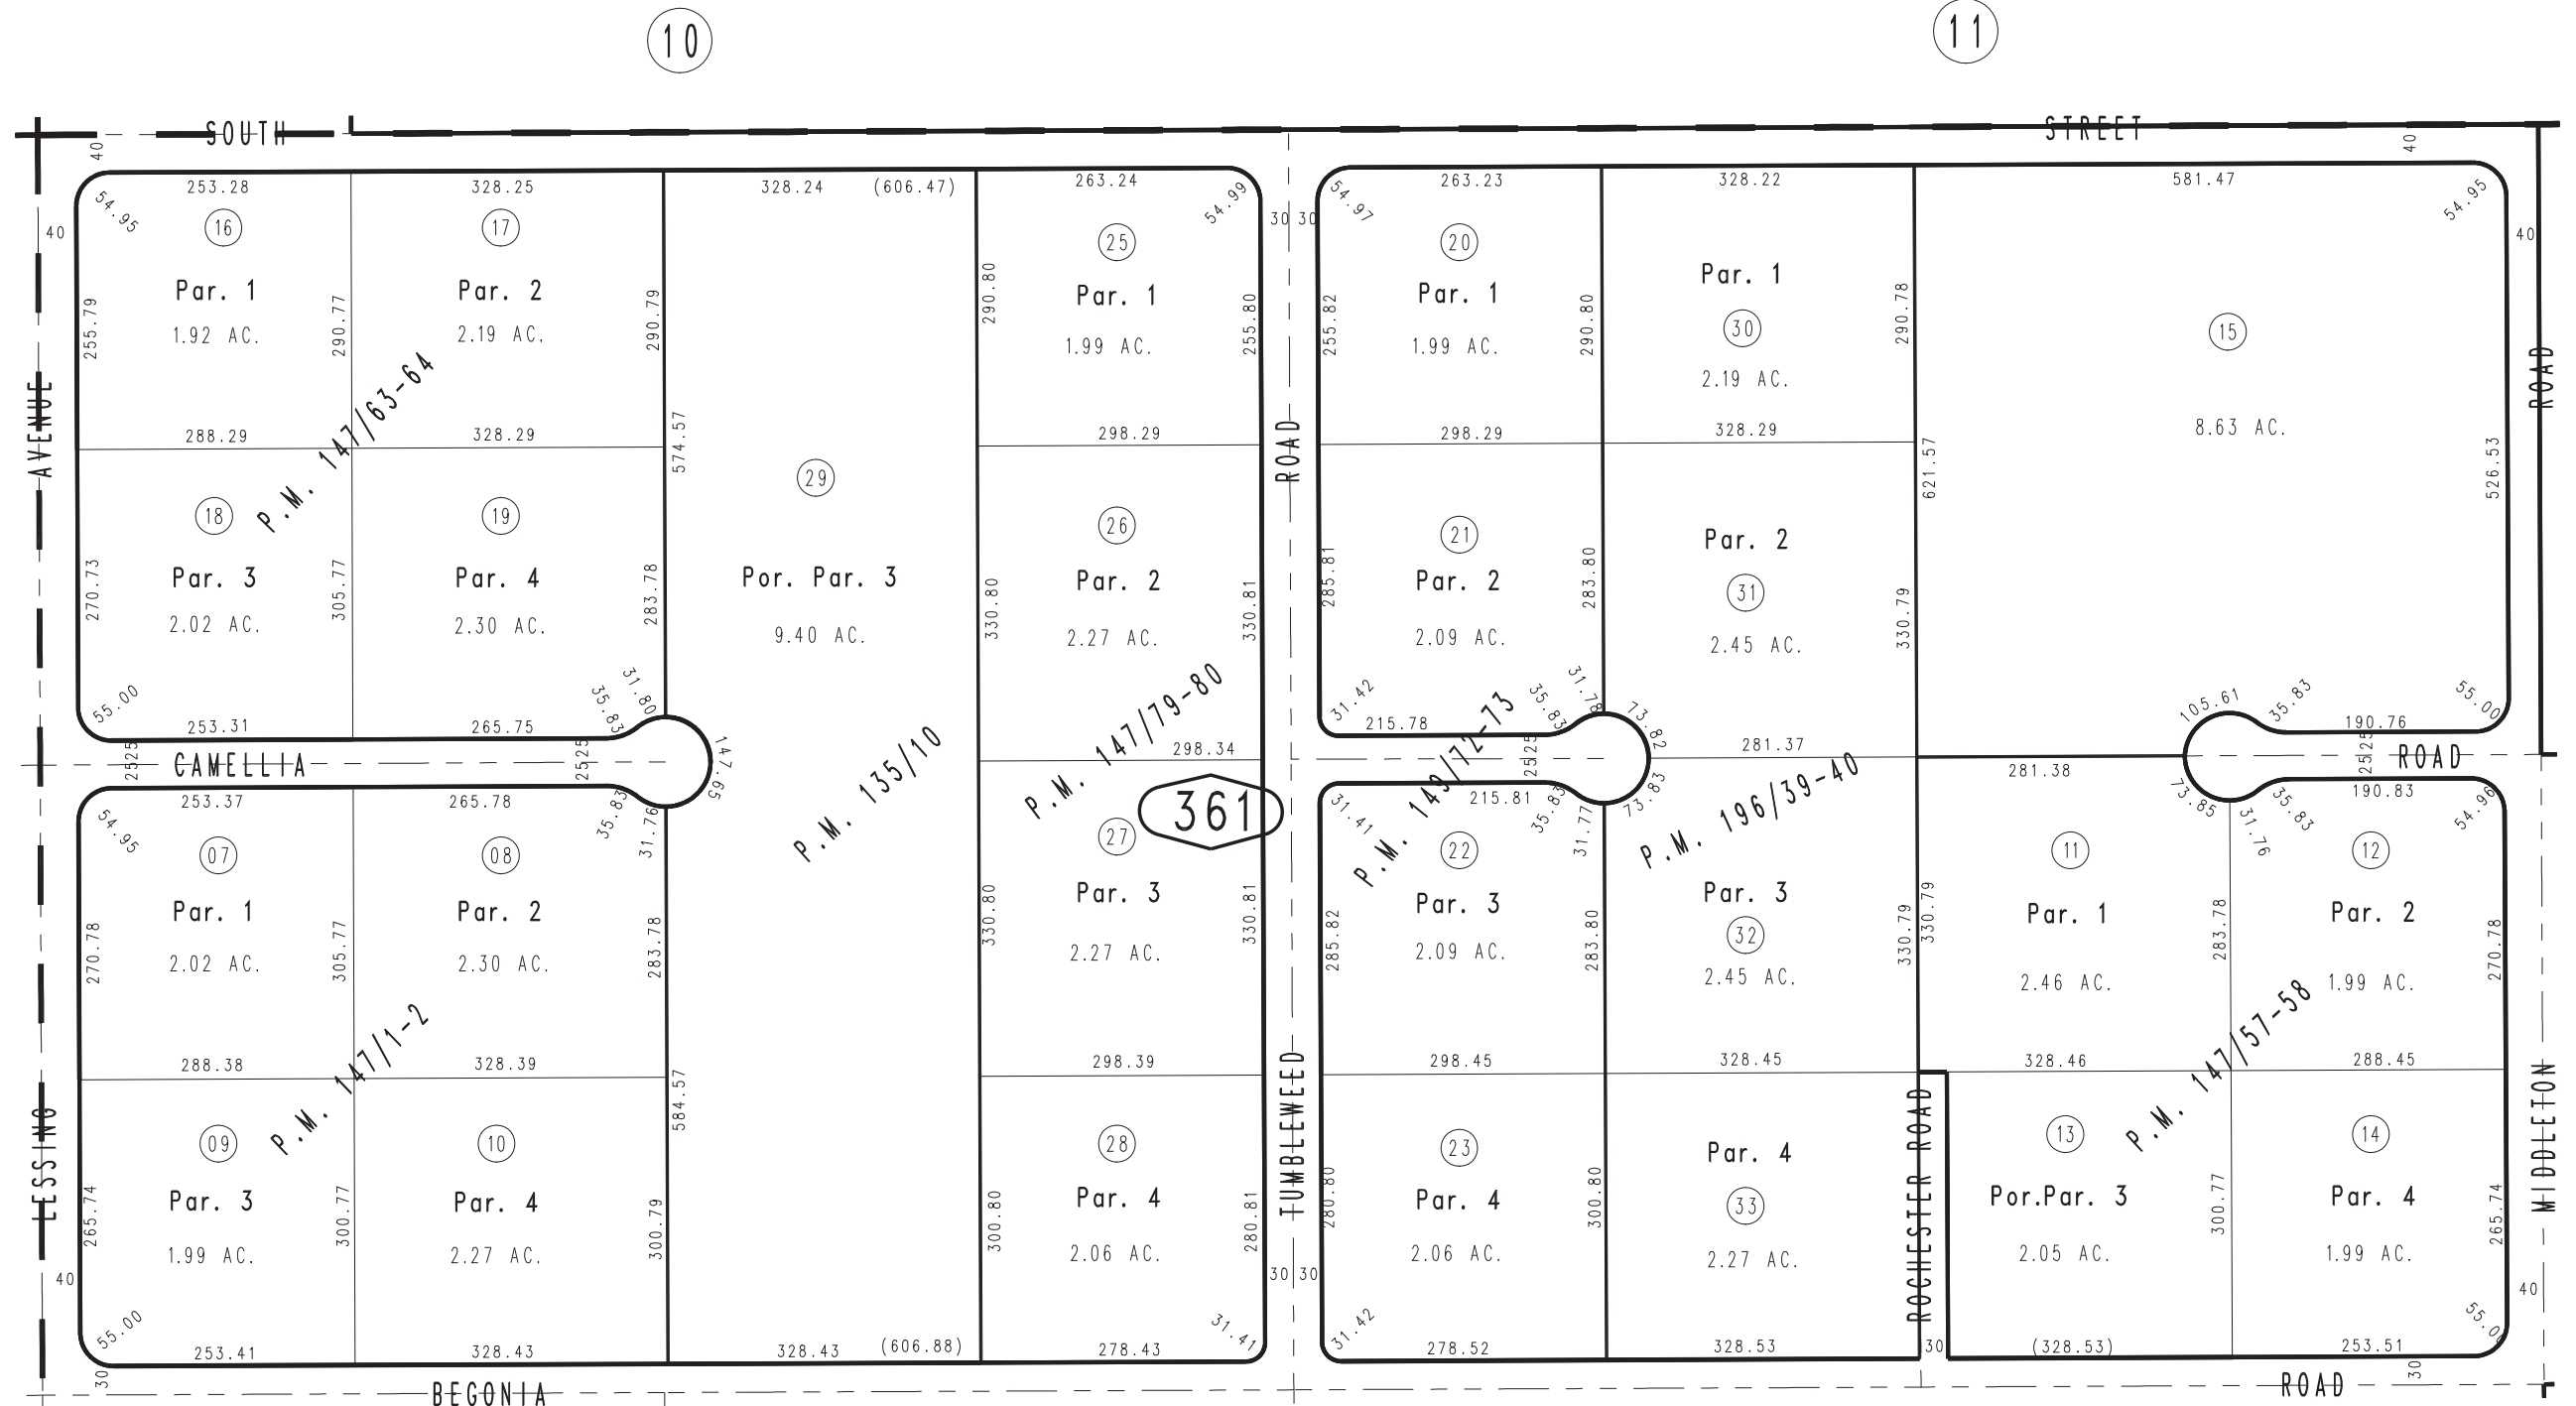

- Parcel Map No. 14875, P.M. 196/39-40
- Parcel Map No. 12316, P.M. 149/72-73
- Parcel Map No. 12315, P.M. 147/79-80
- Parcel Map No. 12317, P.M. 147/63-64
- Parcel Map No. 12241, P.M. 147/57-58
- Parcel Map No. 12314, P.M. 147/1-2
- Ptn. Parcel Map No. 11138, P.M. 135/10

OCT. 1987

Assessor's Map
Book 3102 Page 36
San Bernardino County

REVISED
03/11/10 LH