


THIS MAP IS FOR THE PURPOSE OF AD VALOREM TAXATION ONLY.

Ptn. Tract No. 13999, M.B. 236/63-71

City of Victorville
Tax Rate Area
12031

3104 - 22

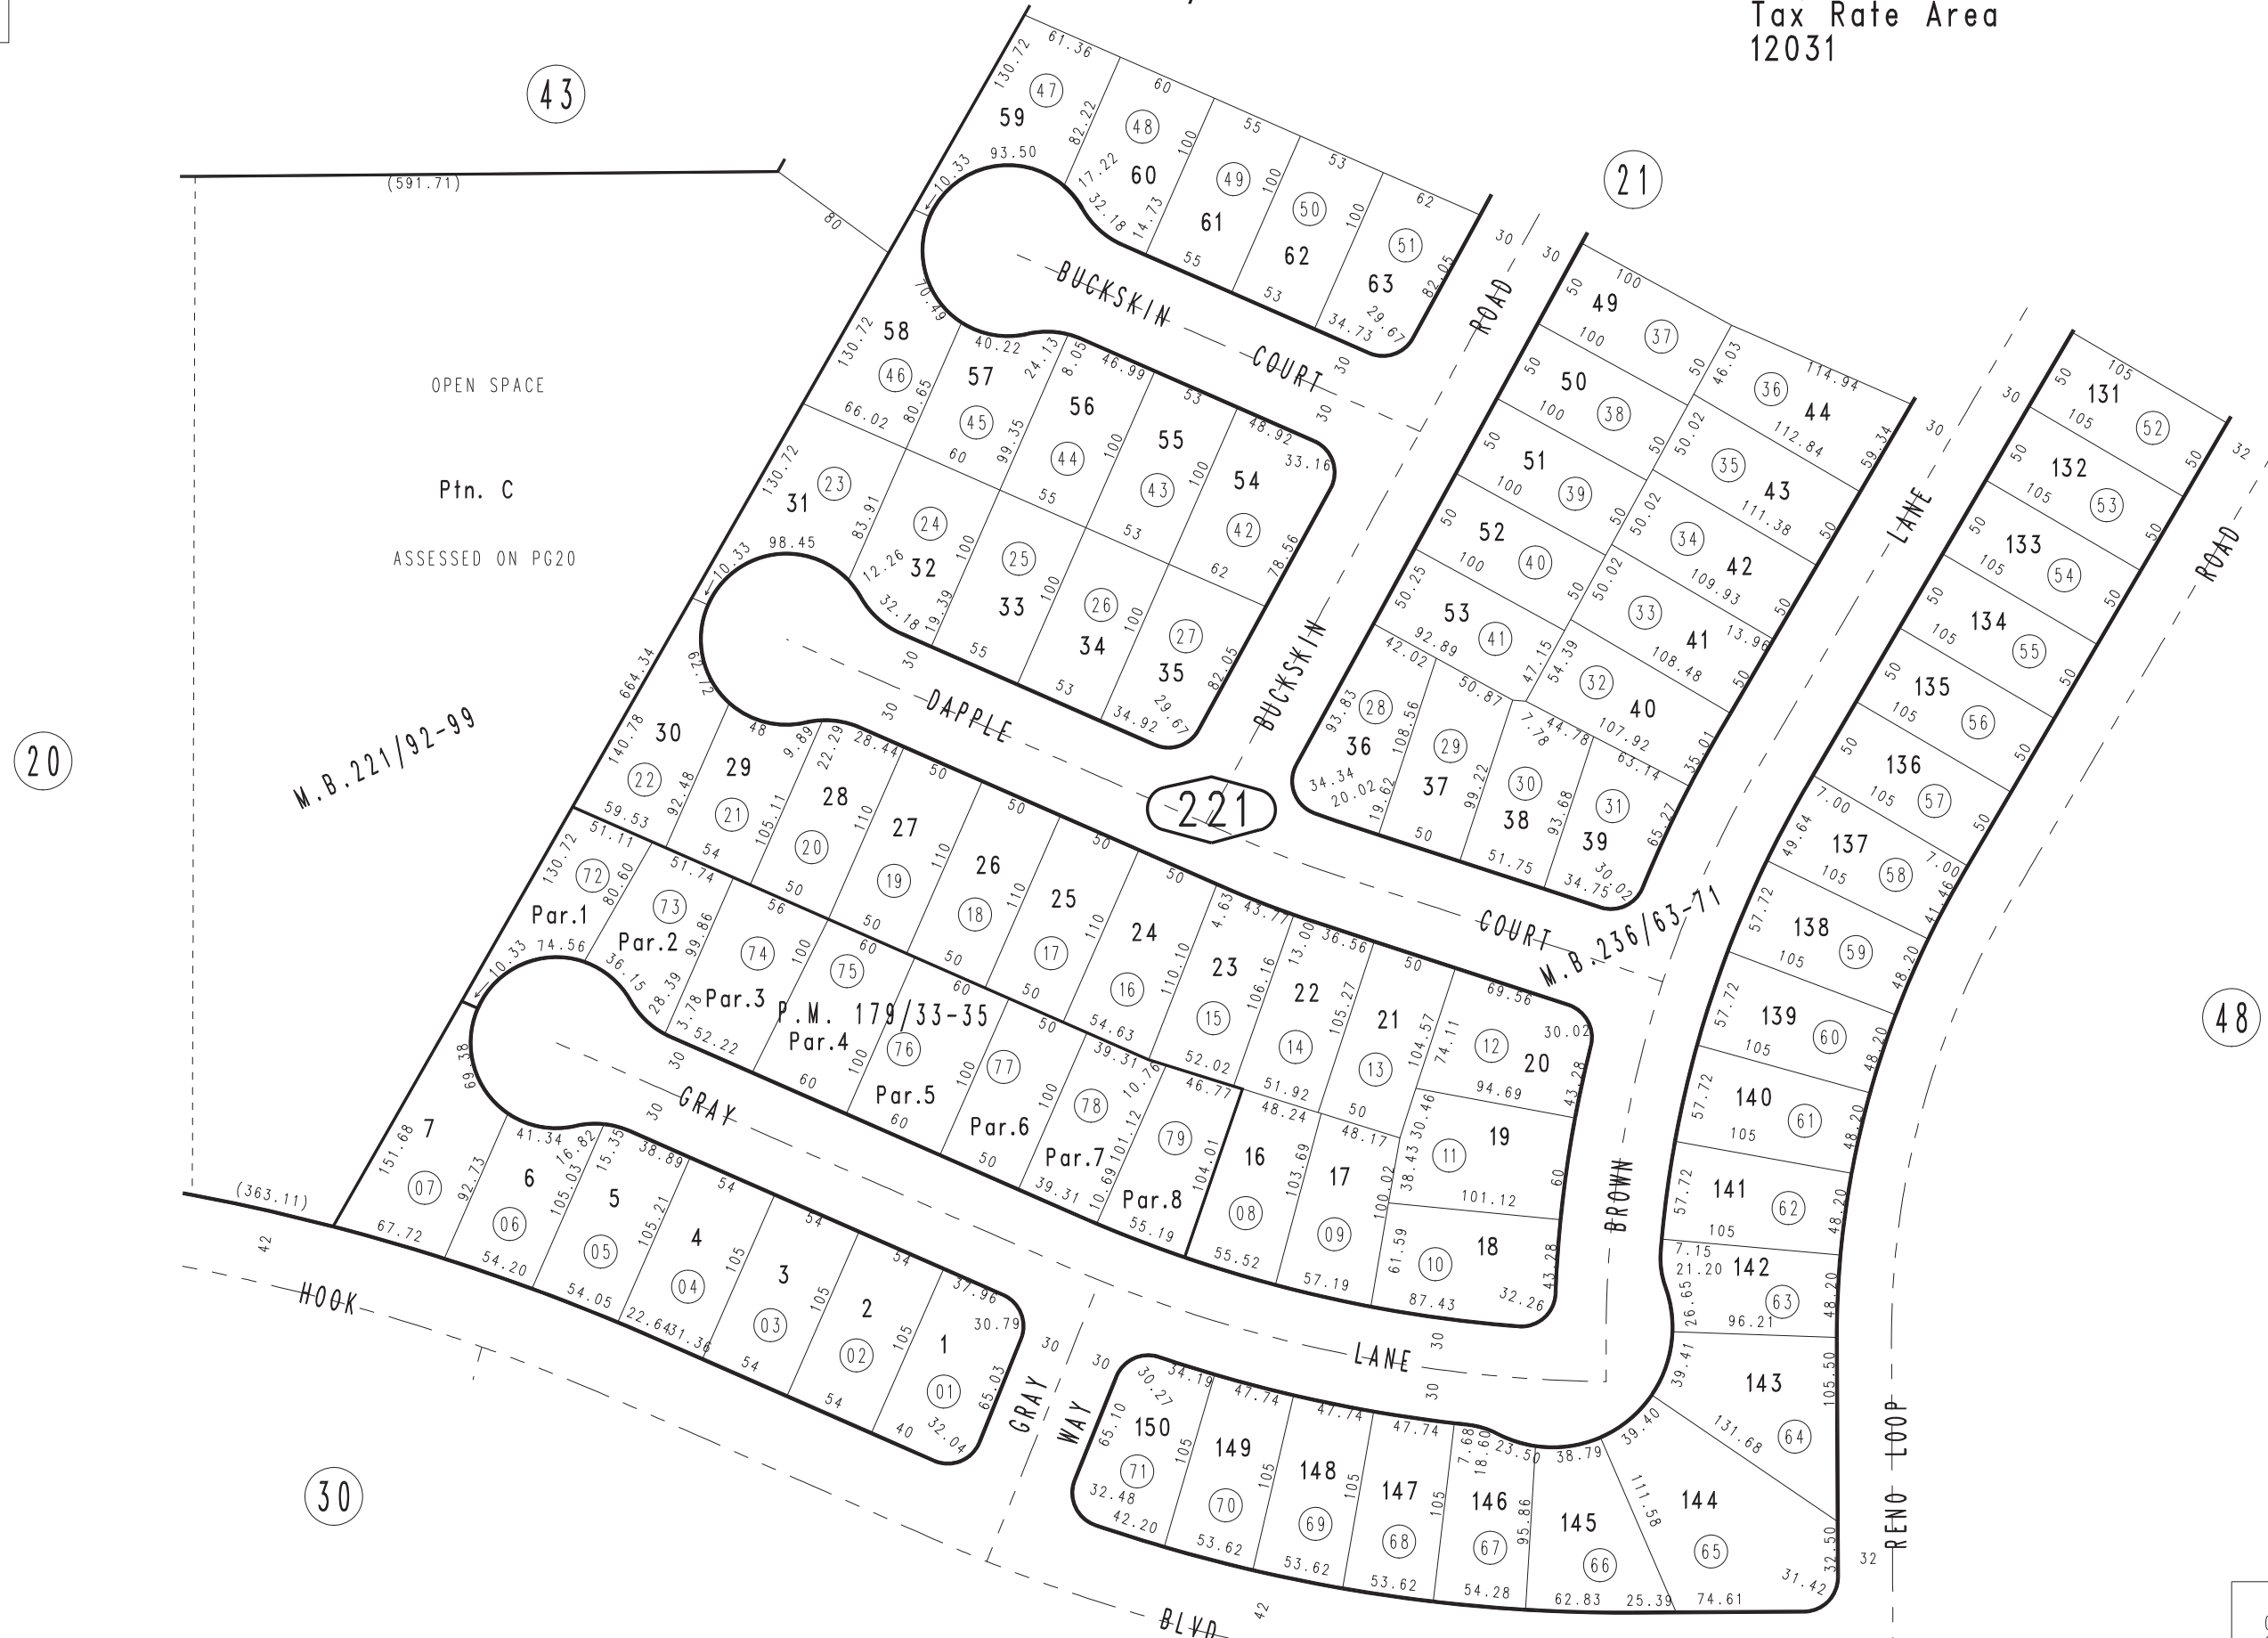

OPEN SPACE
Ptn. C
ASSESSED ON PG20

M.B. 221/92-99

Par. 1
Par. 2
Par. 3
Par. 4
Par. 5
Par. 6
Par. 7
Par. 8
P.M. 179/33-35

20

43

21

221

M.B. 236/63-71

48

30

34

N.1/2 Sec. 13
T.5N., R.5W.

Assessor's Map
Book 3104 Page 22
San Bernardino County

REVISED
04/04/95 PE
02/24/98 PE
10-25-02 AL
08/12/03 RLU

Ptn. Parcel Map No. 14868, P.M. 179/33-35
Ptn. Tract No. 13843, M.B. 221/92-99

April 1995