

THIS MAP IS FOR THE PURPOSE
OF AD VALOREM TAXATION ONLY.

Ptn. S.E.1/4 Sec.22, T.5N. R.3W., S.B.B.& M.

Town of Apple Valley 3112 - 72
Tax Rate Area
21077




71

0439
01



64

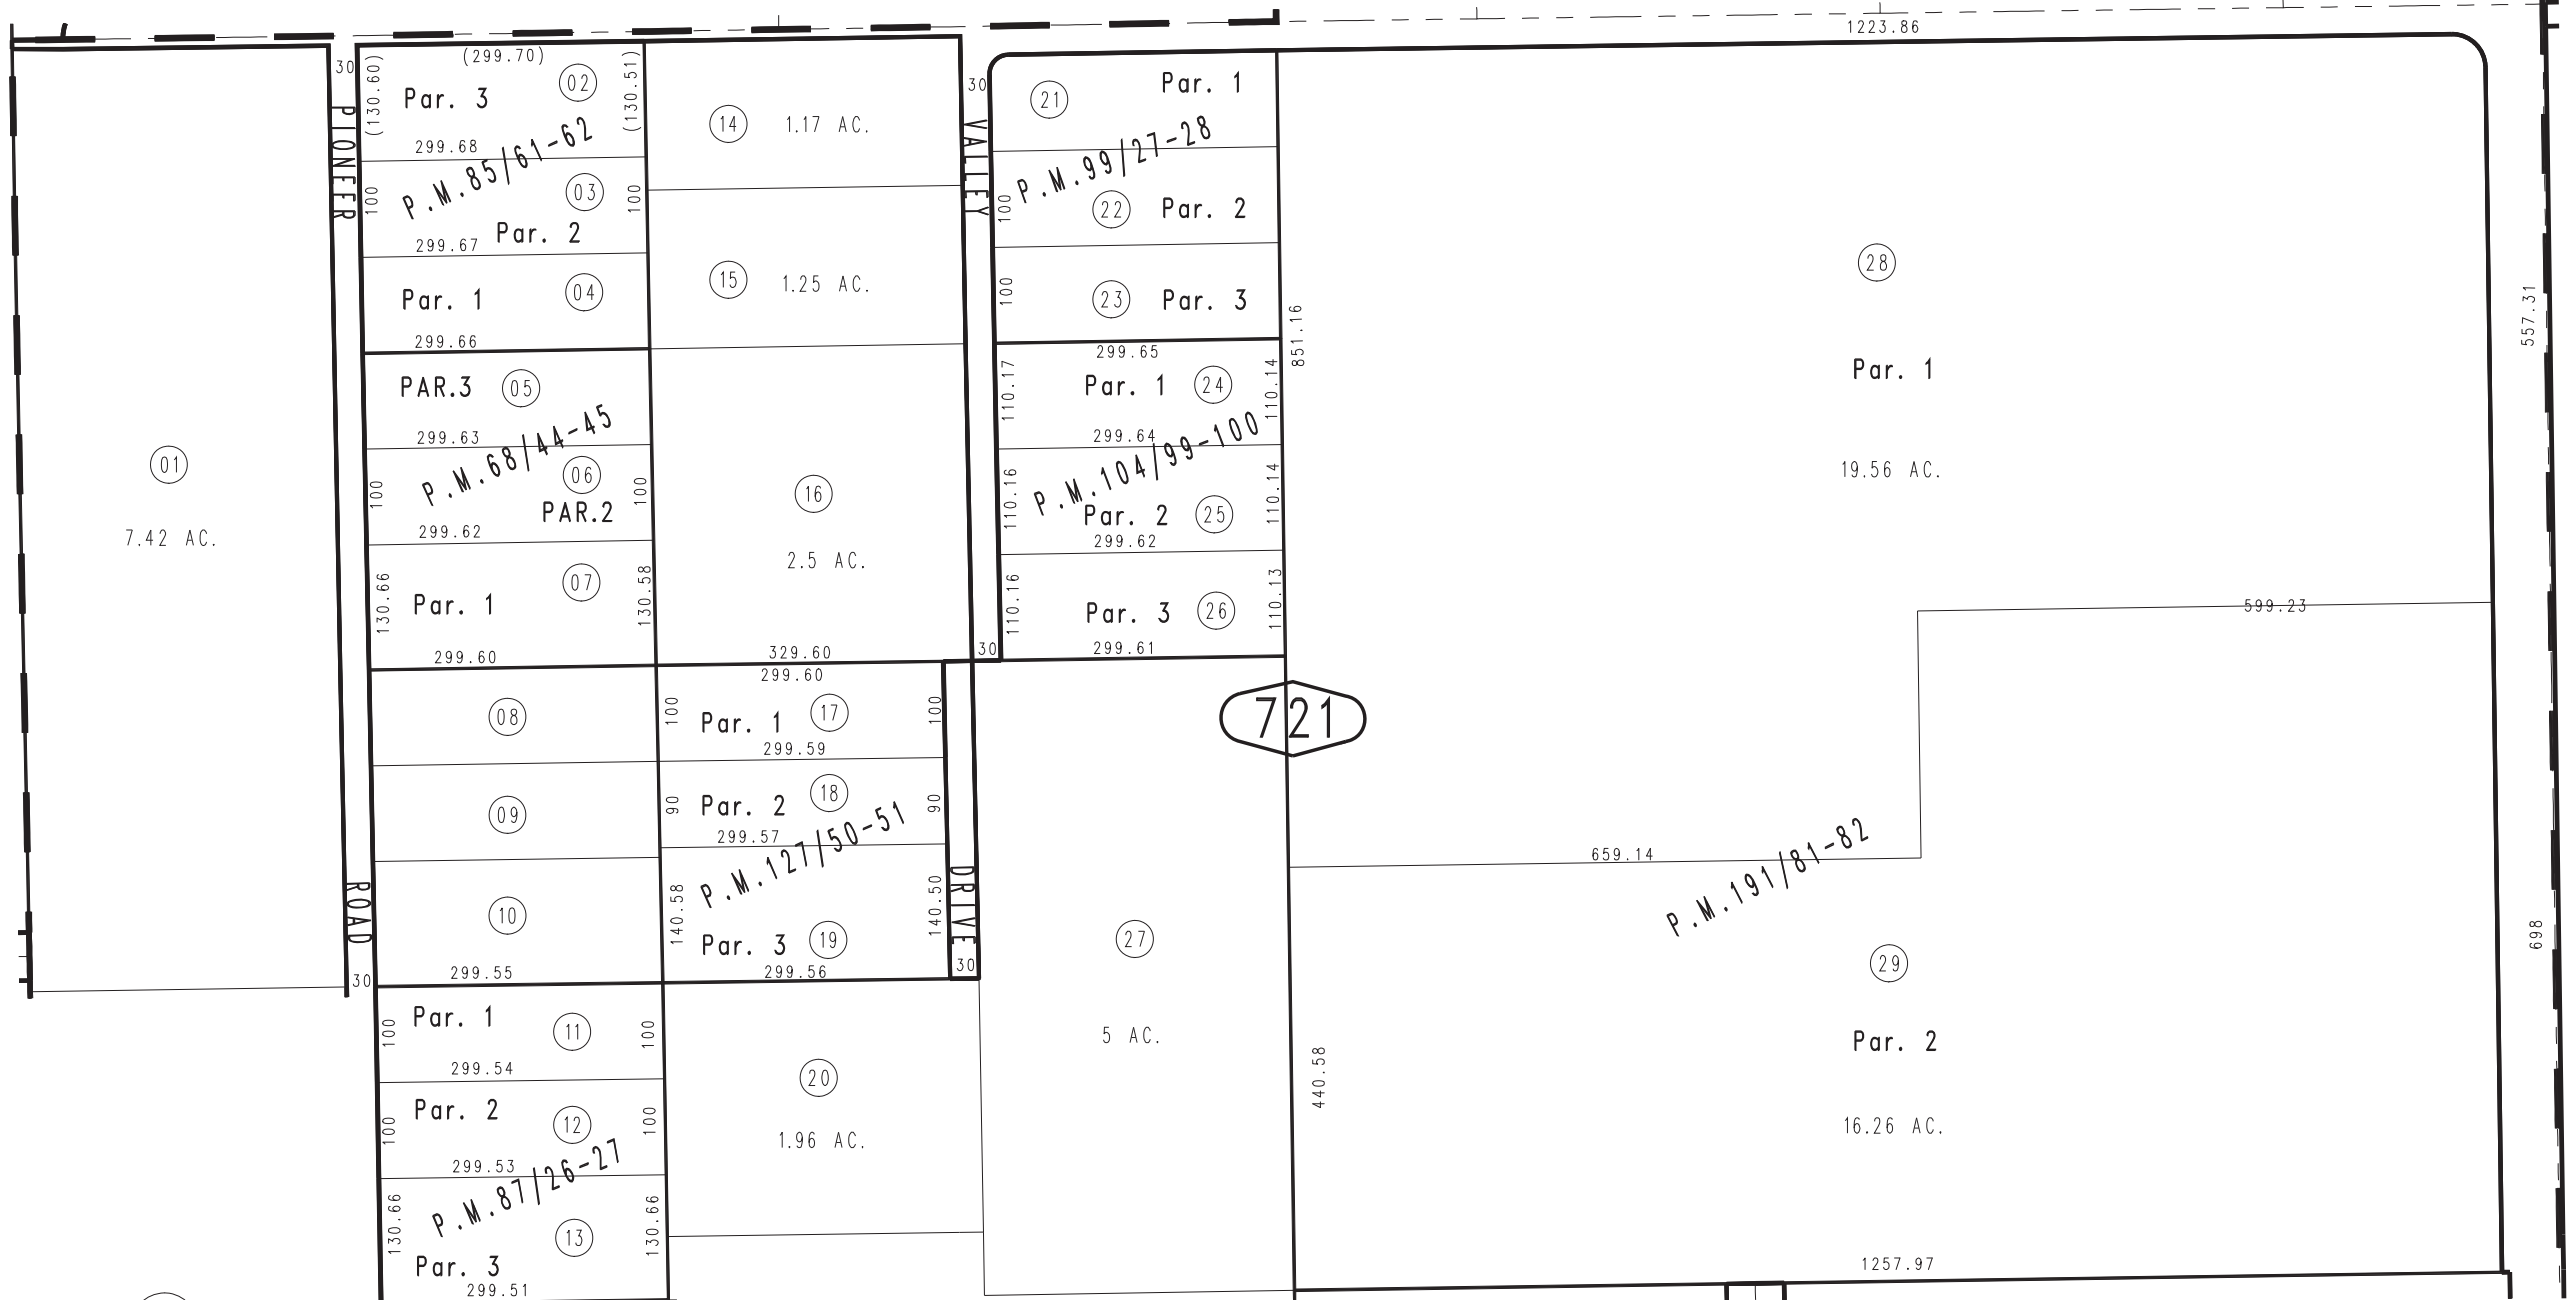

0439
02

65

73

- Parcel Map No. 15518, P.M. 191/81-82
- Parcel Map No. 10081, P.M. 127/50-51
- Parcel Map No. 9788, P.M. 104/99-100
- Ptn. Parcel Map No. 9407, P.M. 99/27-28
- Parcel Map No. 8292, P.M. 85/61-62
- Parcel Map No. 6993, P.M. 68/93-94, Amending Map, P.M. 87/26-27
- Ptn. Parcel Map No. 6972, P.M. 68/44-45