


THIS MAP IS FOR THE PURPOSE OF AD VALOREM TAXATION ONLY.

Ptn. Parcel Map No. 6477, P.M. 63/35-36

Adelanto Out
Tax Rate Area
14009

3129 - 46

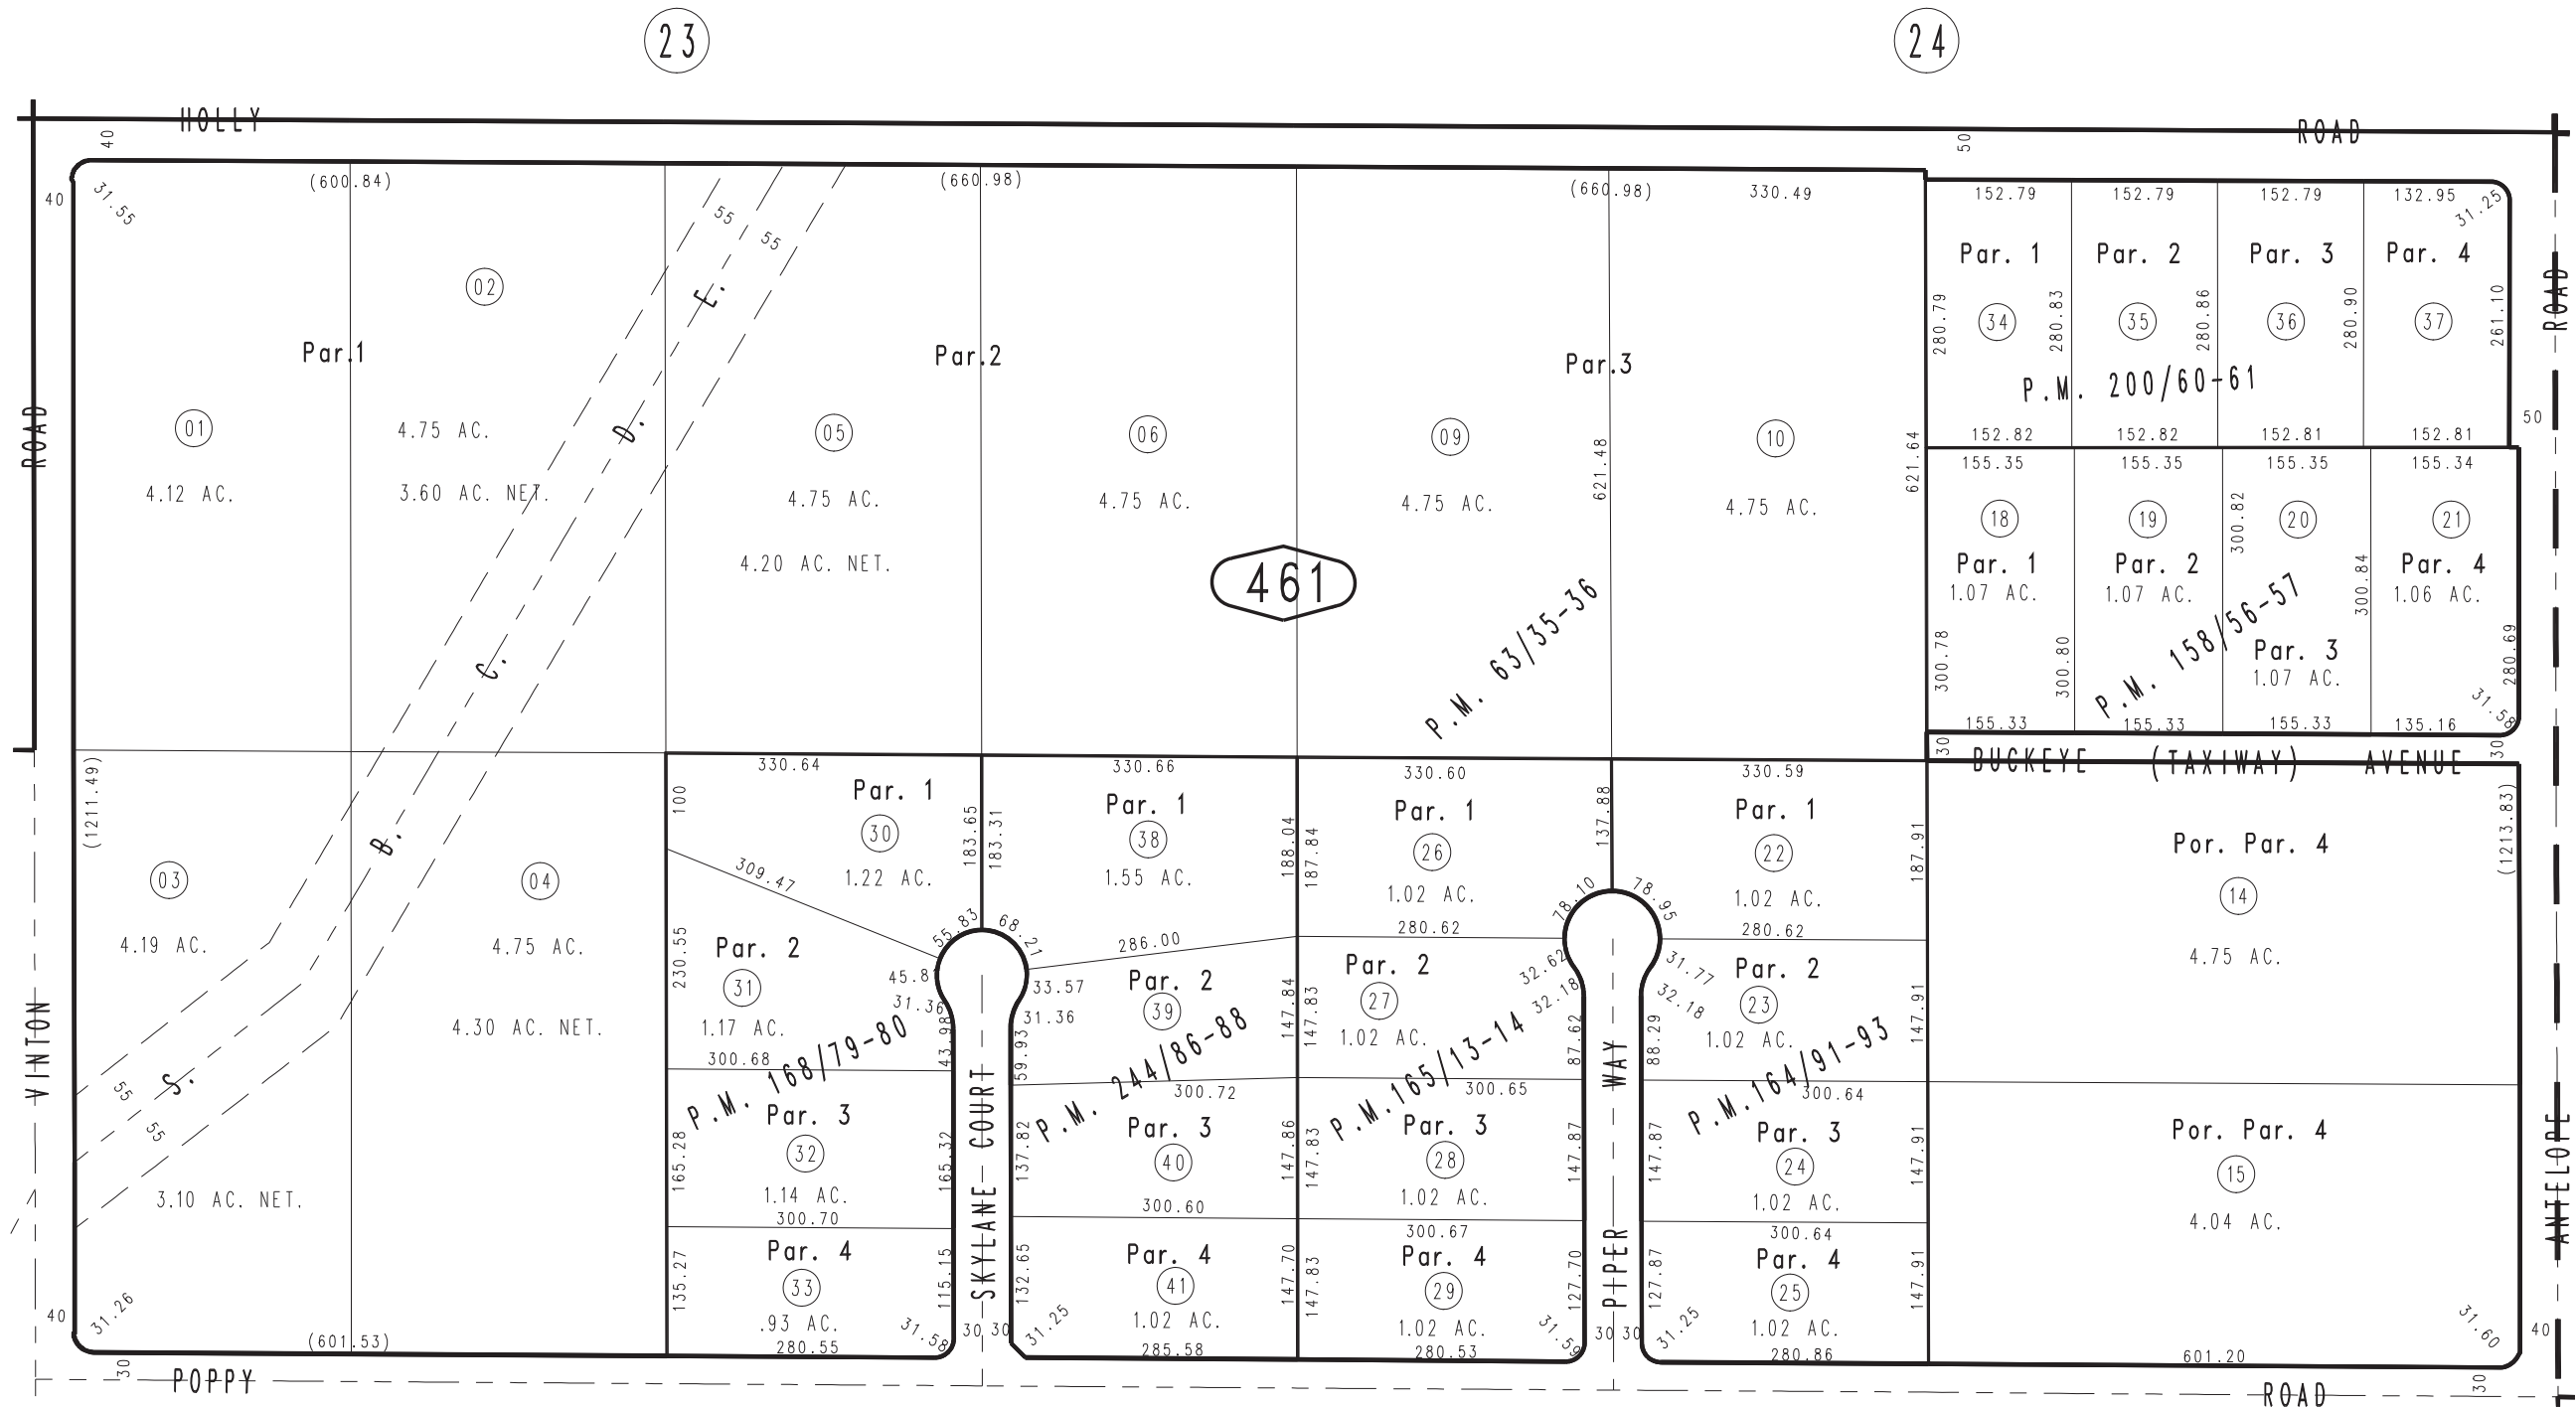

42

58

47

50

- Parcel Map No. 19108, P.M. 244/86-88
- Parcel Map No. 15485, P.M. 200/60-61
- Parcel Map No. 14099, P.M. 168/79-80
- Parcel Map No. 14065, P.M. 165/13-14
- Parcel Map No. 13903, P.M. 164/91-93
- Parcel Map No. 13889, P.M. 158/56-57

Ptn. N.E.1/4, Sec. 11
T.5N., R.6W.

Assessor's Map
Book 3129 Page 46
San Bernardino County

Oct. 1986

REVISED
10/30/15 RU