

THIS MAP IS FOR THE PURPOSE
OF AD VALOREM TAXATION ONLY.


Ptn. Tract No. 14279-1, M.B. 244/90-93

City of Adelanto
Tax Rate Area
14023


3132 - 09



3128
44

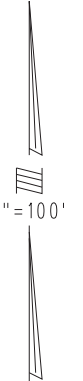

1" = 100'

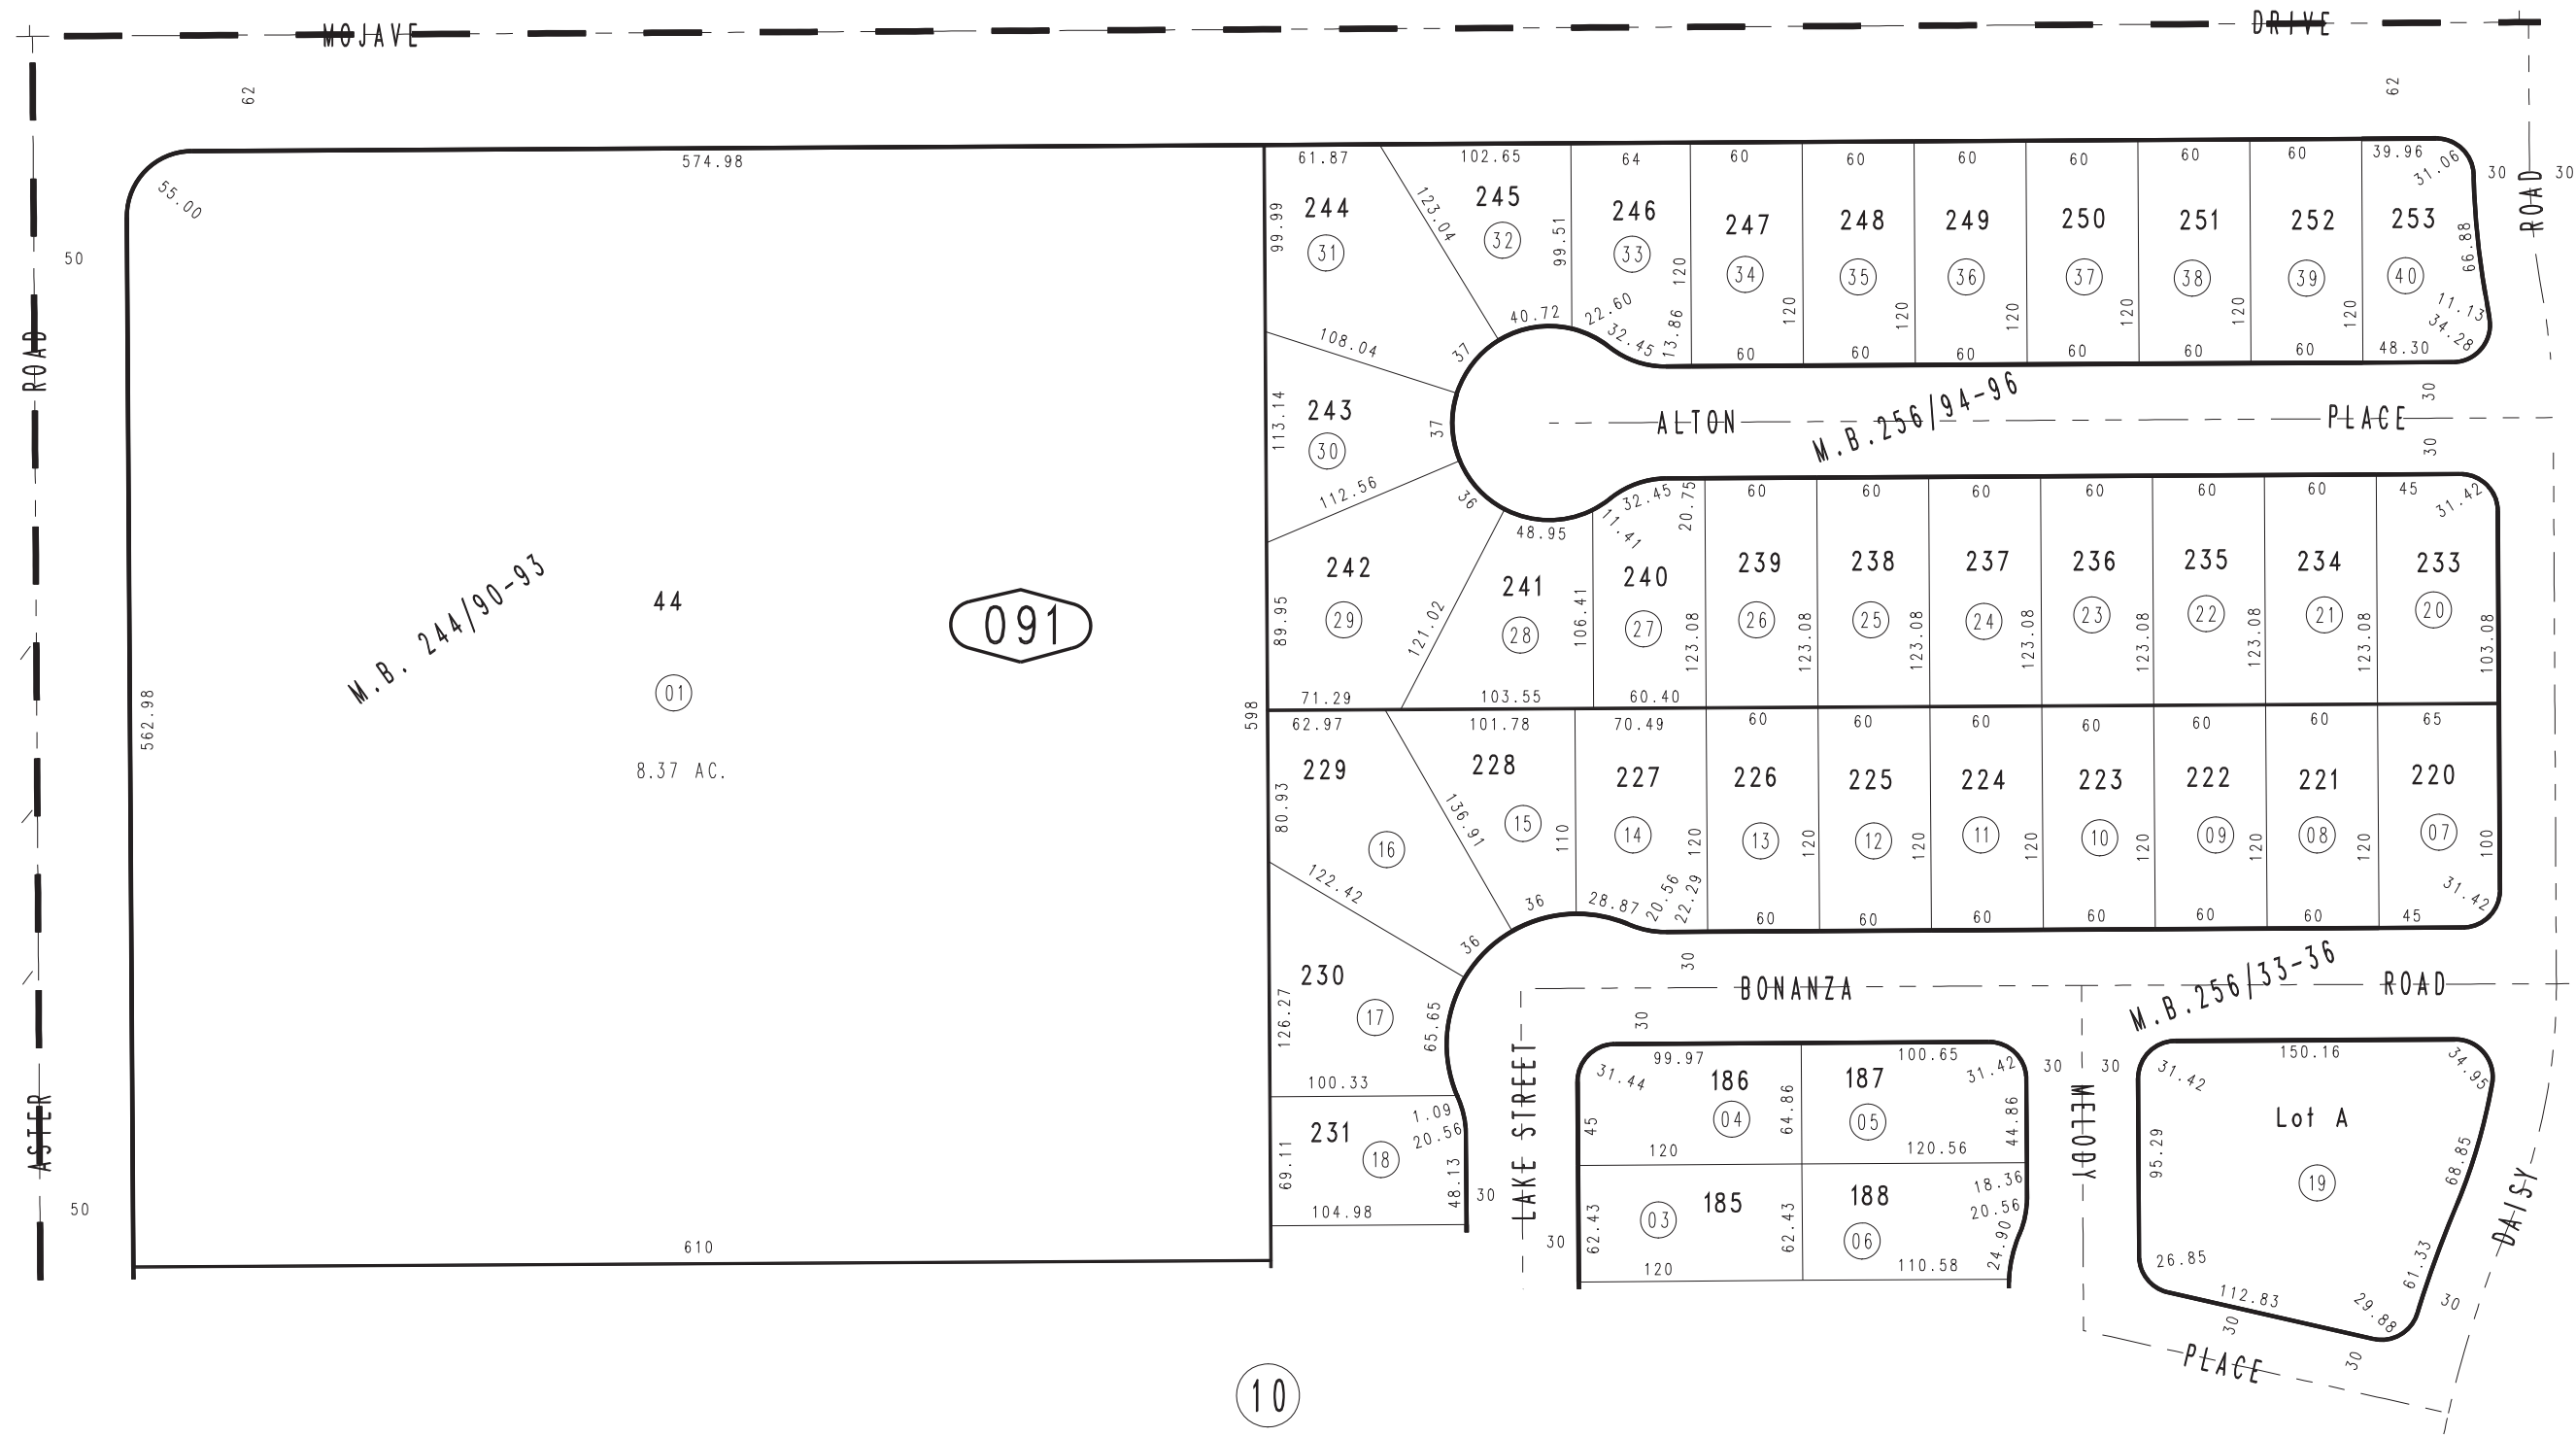

06

091

10

13

DEC. 1987

Ptn. Tract No. 14279-6, M.B. 256/94-96
Ptn. Tract No. 14279-5, M.B. 256/33-36

Ptn. N.W. 1/4, Sec. 17
T.5N., R.5W.

Assessor's Map
Book 3132 Page 09
San Bernardino County

REVISED
09/19/94 BLB
11/17/94 PE
08/17/92 PE
02/03/93 PE
05/25/93 PE
11/22/93 PE
09/12/94 PE