



THIS MAP IS FOR THE PURPOSE OF AD VALOREM TAXATION ONLY.

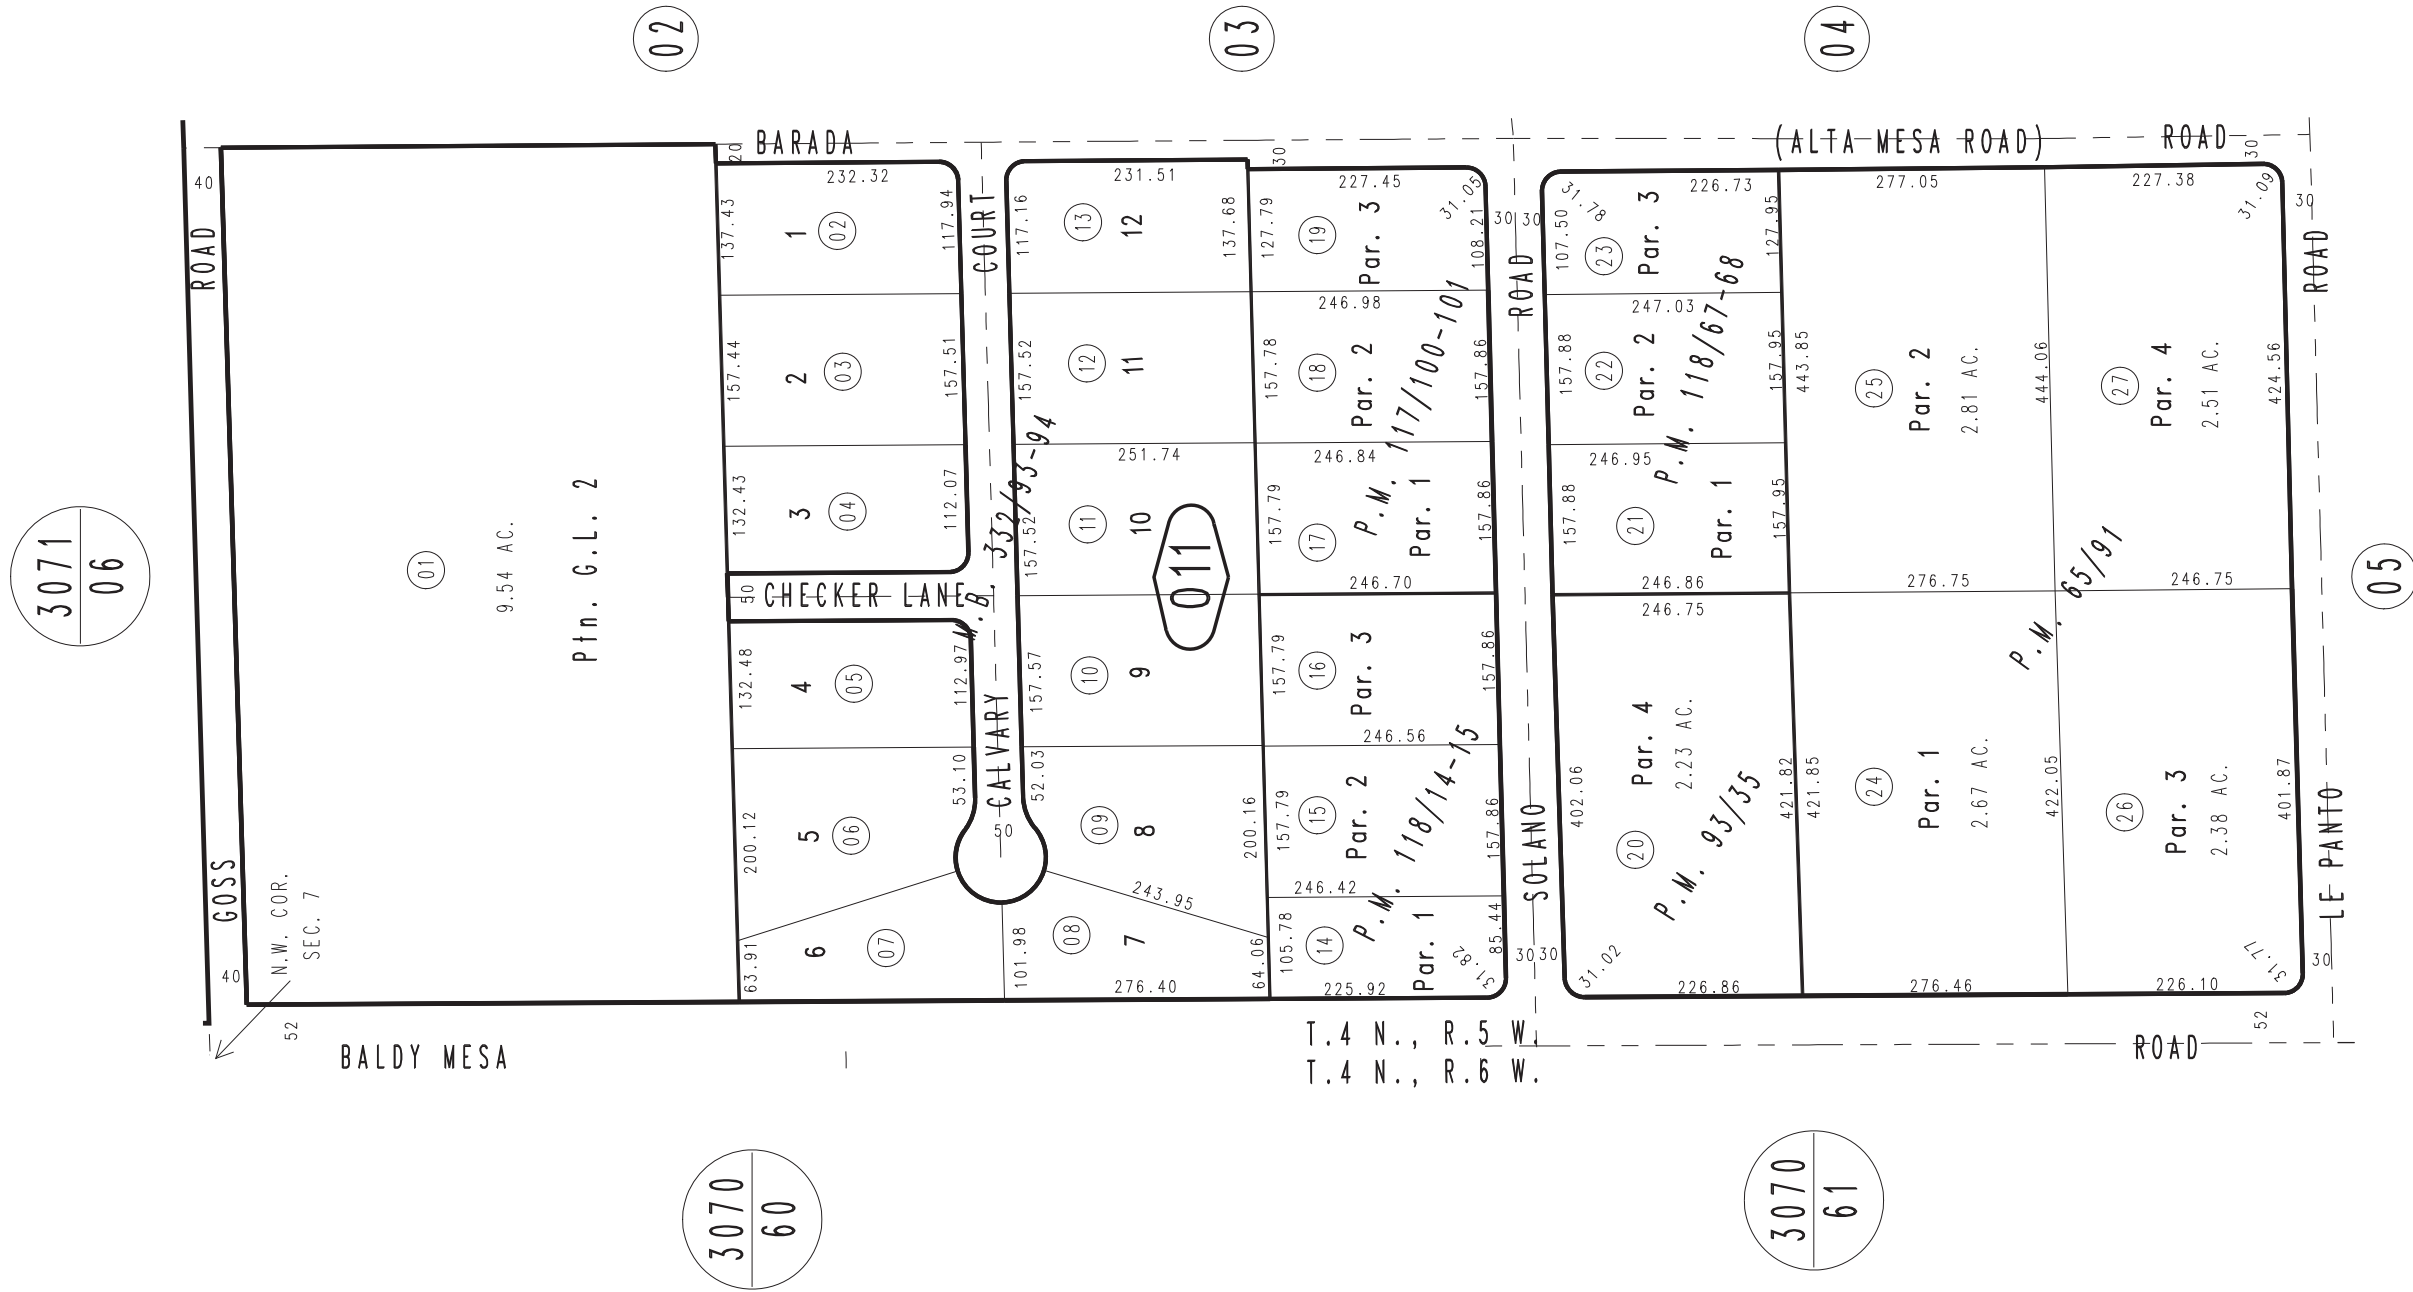

Ptn. G.L.2, N.W. 1/4, Fract'l Sec.7, T.4N., R.5W., S.B.M.

Snowline Joint Unified 3136 - 01  
Tax Rate Area  
101006

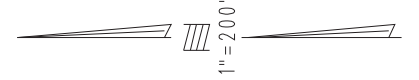

Tract Map No. 16781, M.B. 332/93-94  
 Parcel Map No. 10760, P.M. 118/67-68  
 Parcel Map No. 10758, P.M. 118/14-15  
 Parcel Map No. 10759, P.M. 117/100-101  
 Ptn. Parcel Map No. 8745, P.M. 93/35  
 Parcel Map No. 6723, P.M. 65/91

APRIL 2009 KC

Assessor's Map  
 Book 3136 Page 01  
 San Bernardino County

REVISED